



REVISIONS:		
NO.	DATE	DESCRIPTION
1	5-8-23	UPDATED DESIGN
2		
3		
4		
5		
6		
7		
8		
9		
10		

DARIO
ARCHITECTURE | DESIGN

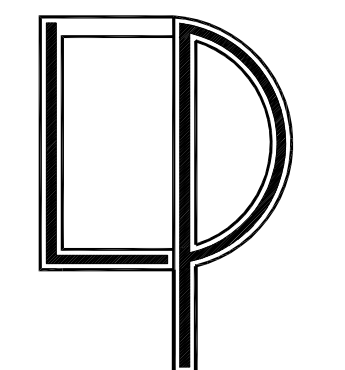

145 ATLANTIC CITY BOULEVARD
BEACHWOOD, NEW JERSEY 08721
T: (732) 608-8838
F: (732) 358-0236
DARIO L. PASQUARELLO, R.A., A.I.A.
NJ LICENSE NO. A1 17852
NY LICENSE NO. 020696
PA LICENSE NO. RA4955008
EMAIL: DARIO.PASQUARELLO@GMAIL.COM

SIGNATURE & SEAL:

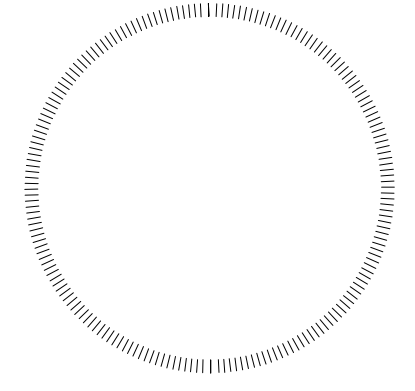

PROJECT INFORMATION:

NEW CONSTRUCTION FOR:
CEDAR CREEK LAND & HOME
533 AMSTERDAM AVENUE
BLOCK: 1, 327 LOT: 30.01
MANCHESTER, NEW JERSEY

CONTENT:
ELEVATIONS

JOB NUMBER: 23042

DATE: 4-26-23


DRAWN BY: D.P./TMG

A2


SHEET NUMBER: 2 OF 2




1 FRONT ELEVATION
A2 SCALE 1/4"=1'

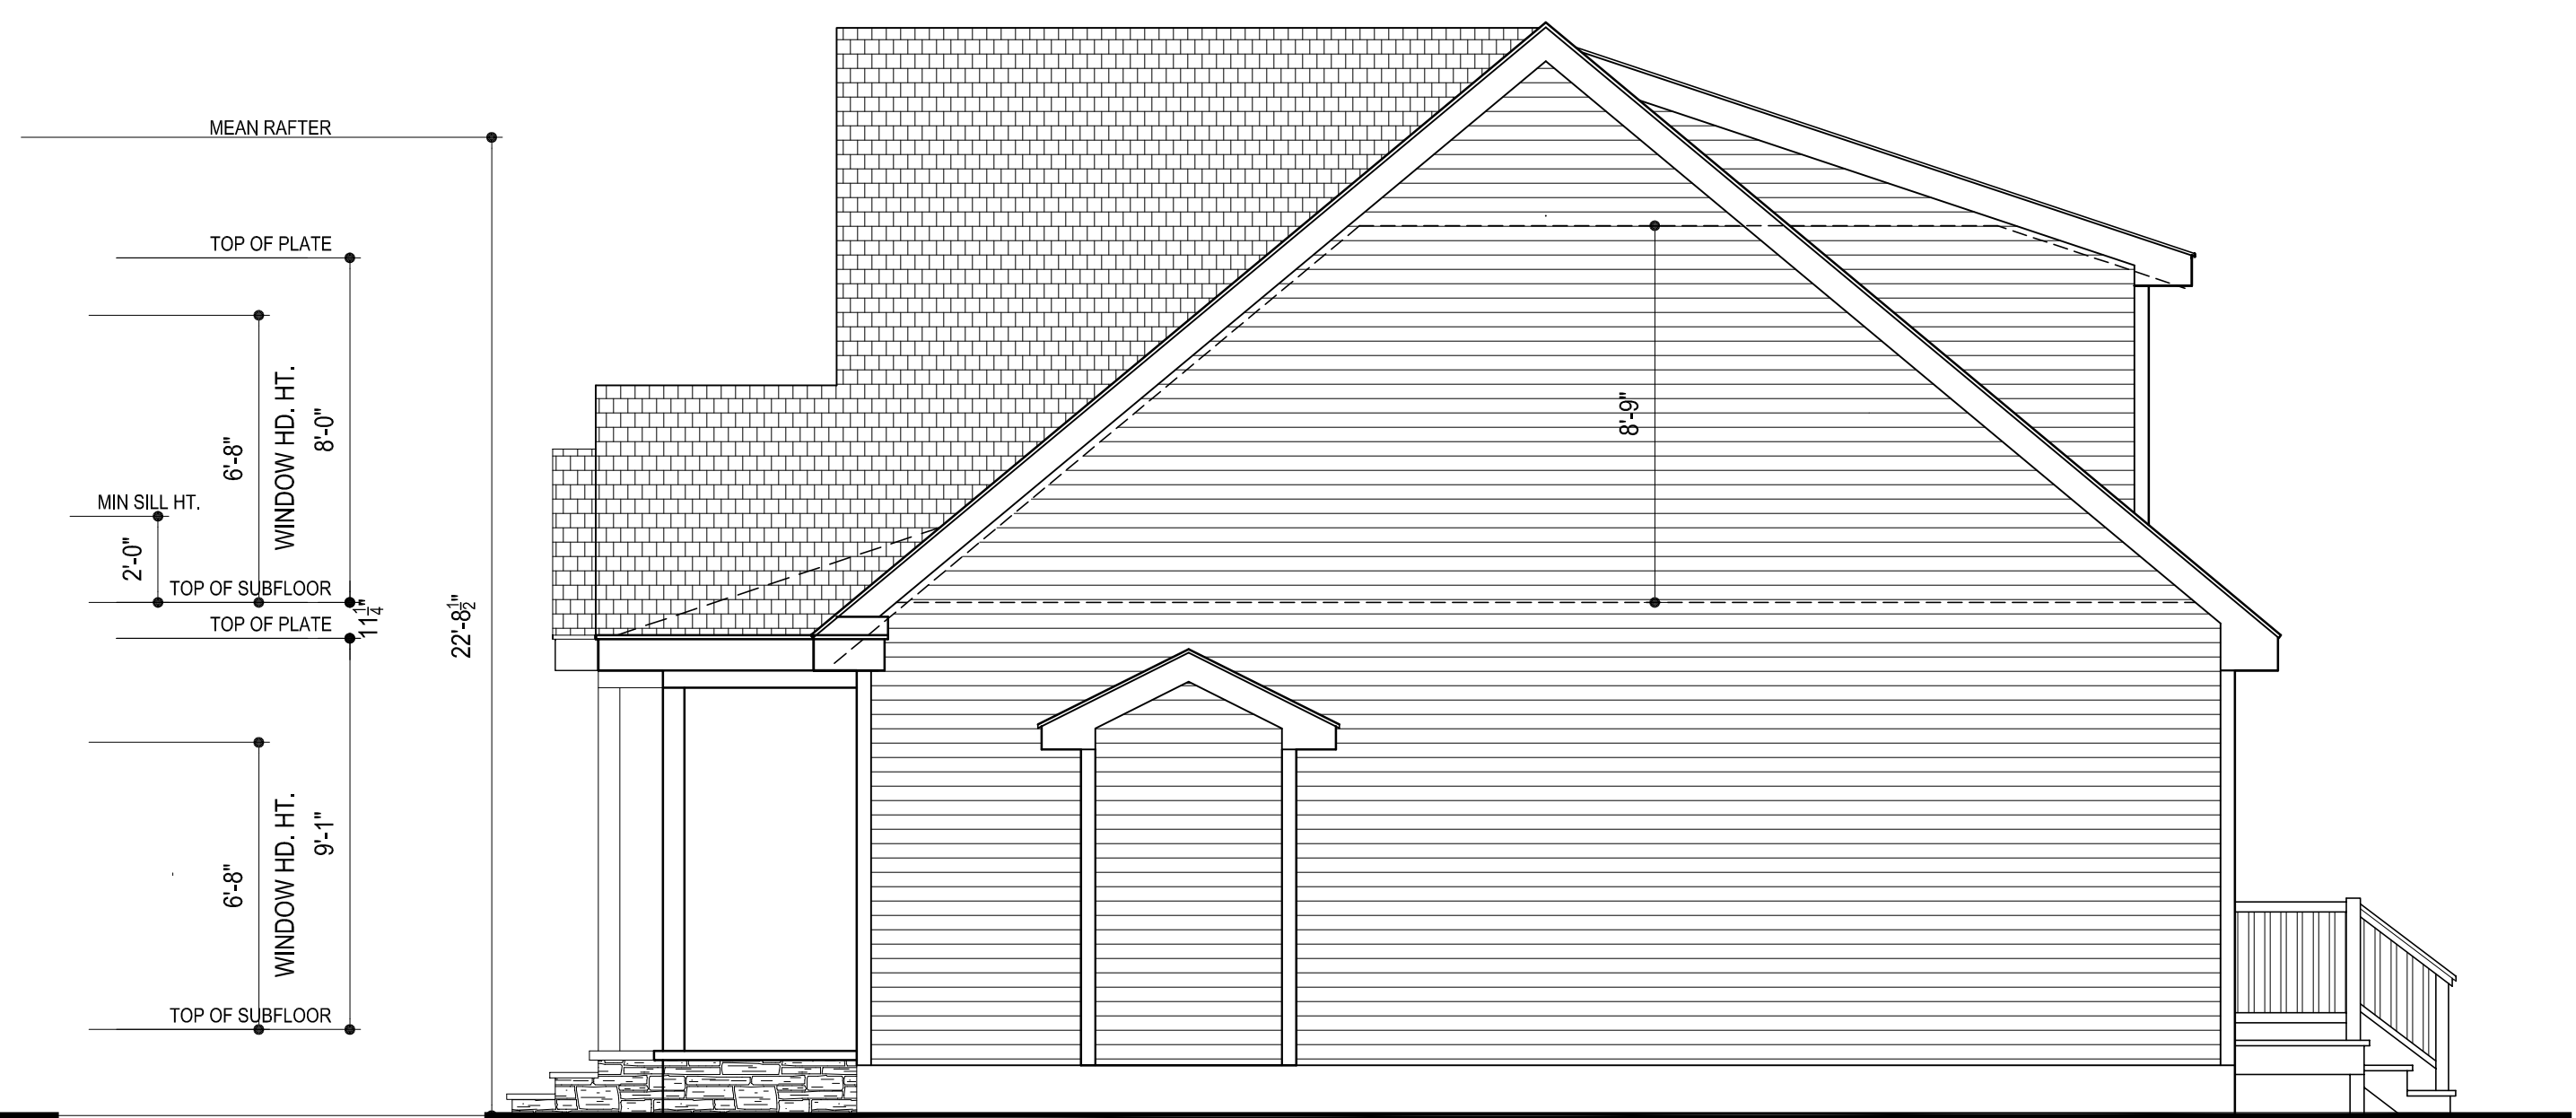

2 RIGHT SIDE ELEVATION
A2 SCALE 1/4"=1'

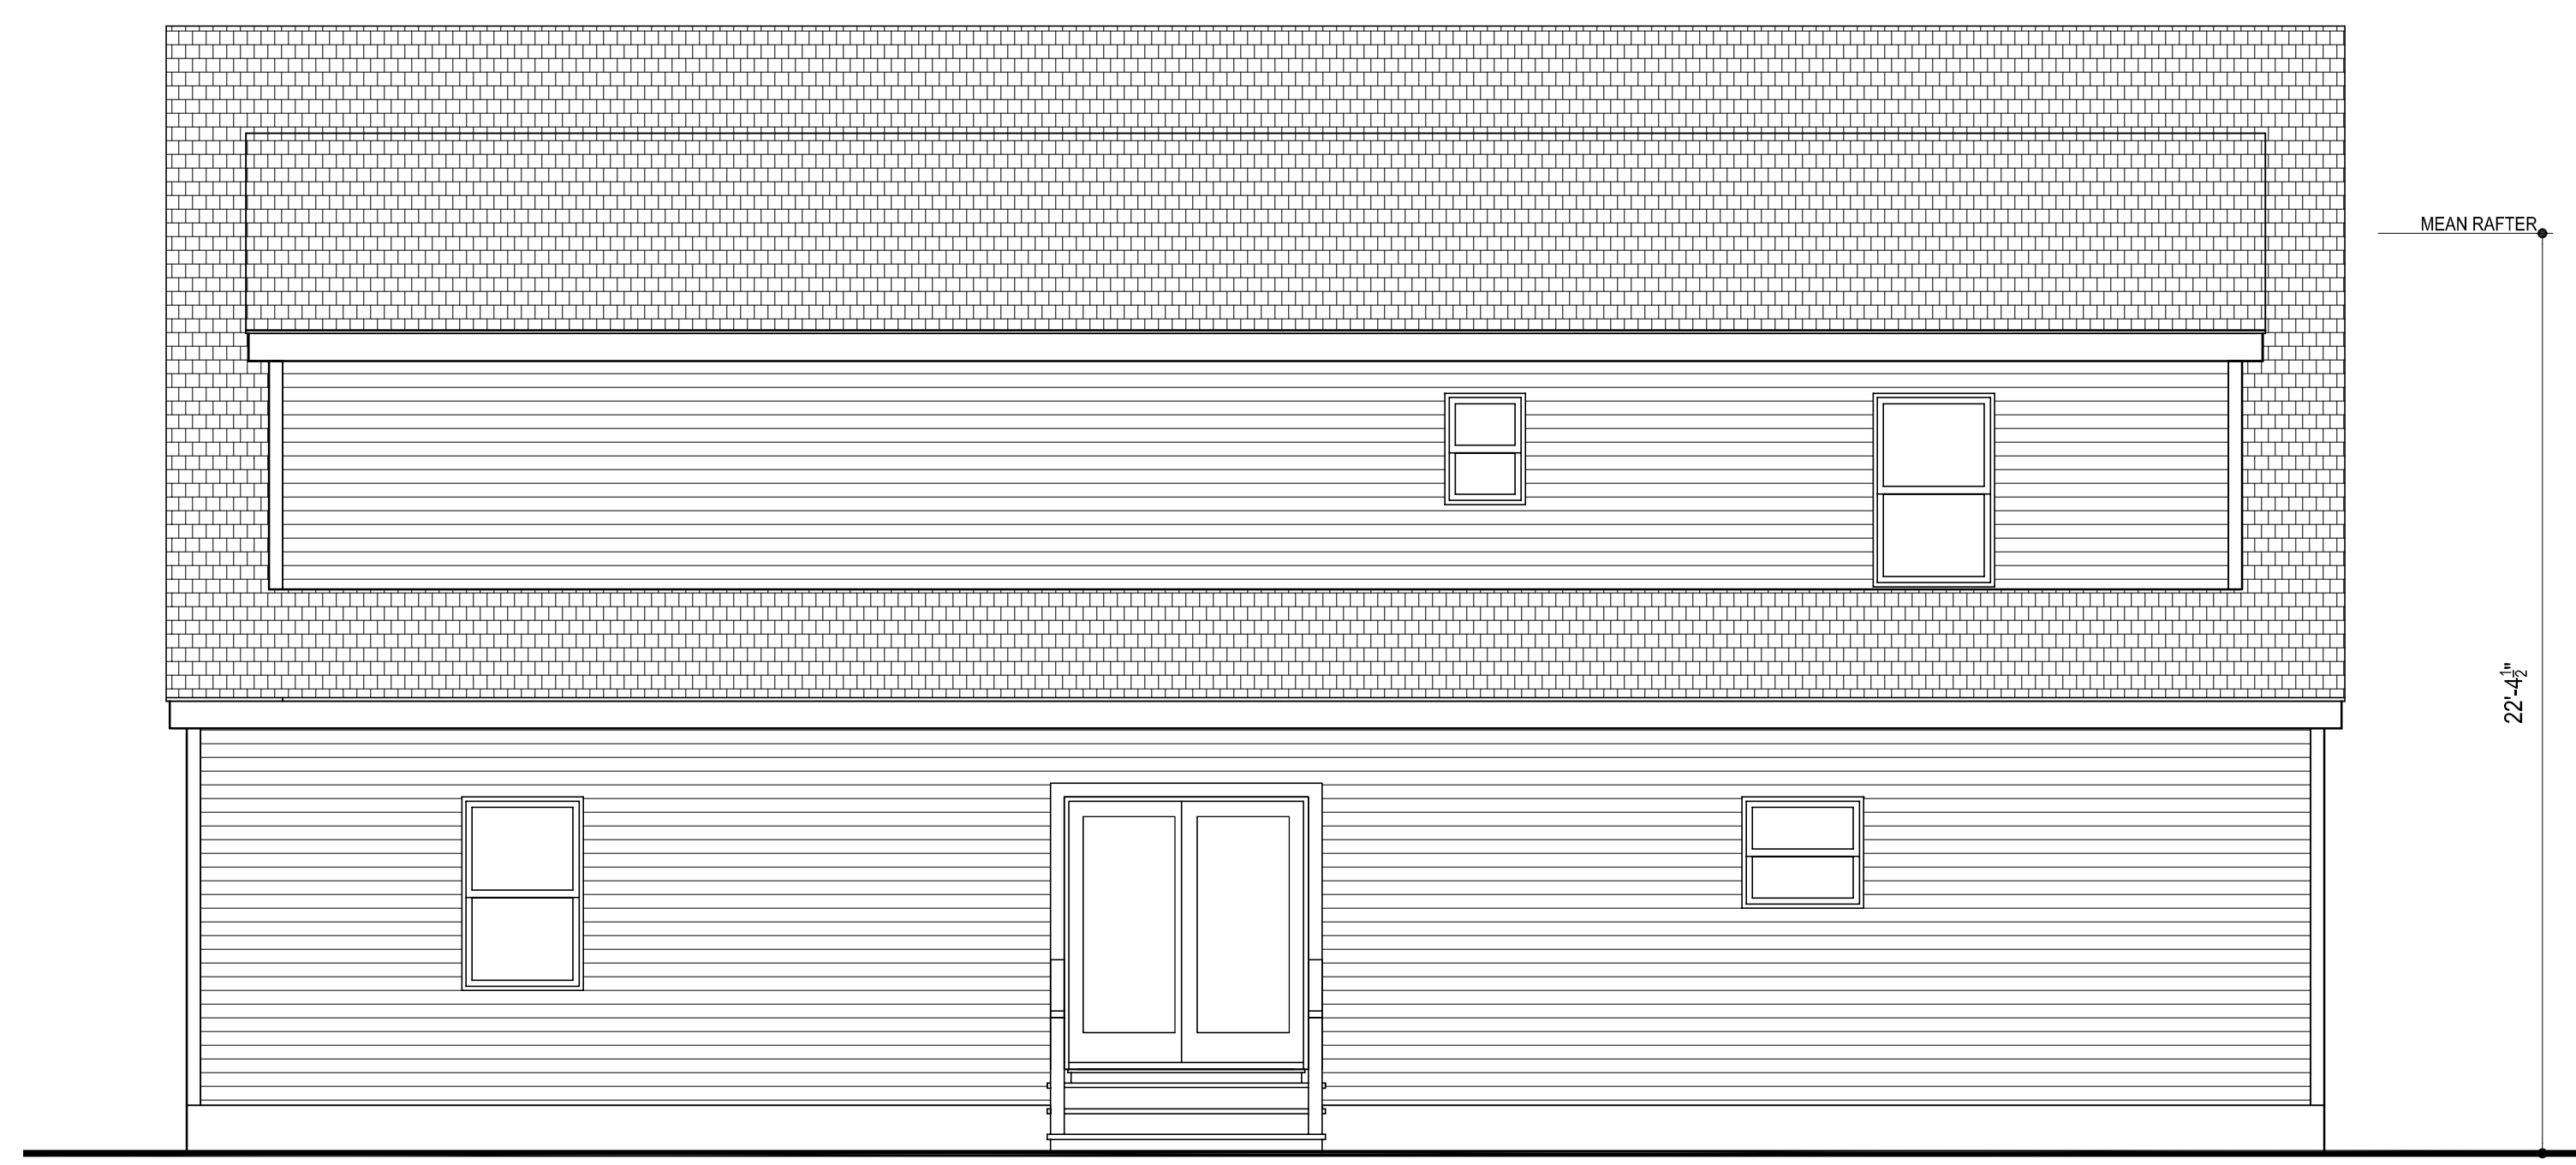

3 REAR ELEVATION
A2 SCALE 1/4"=1'

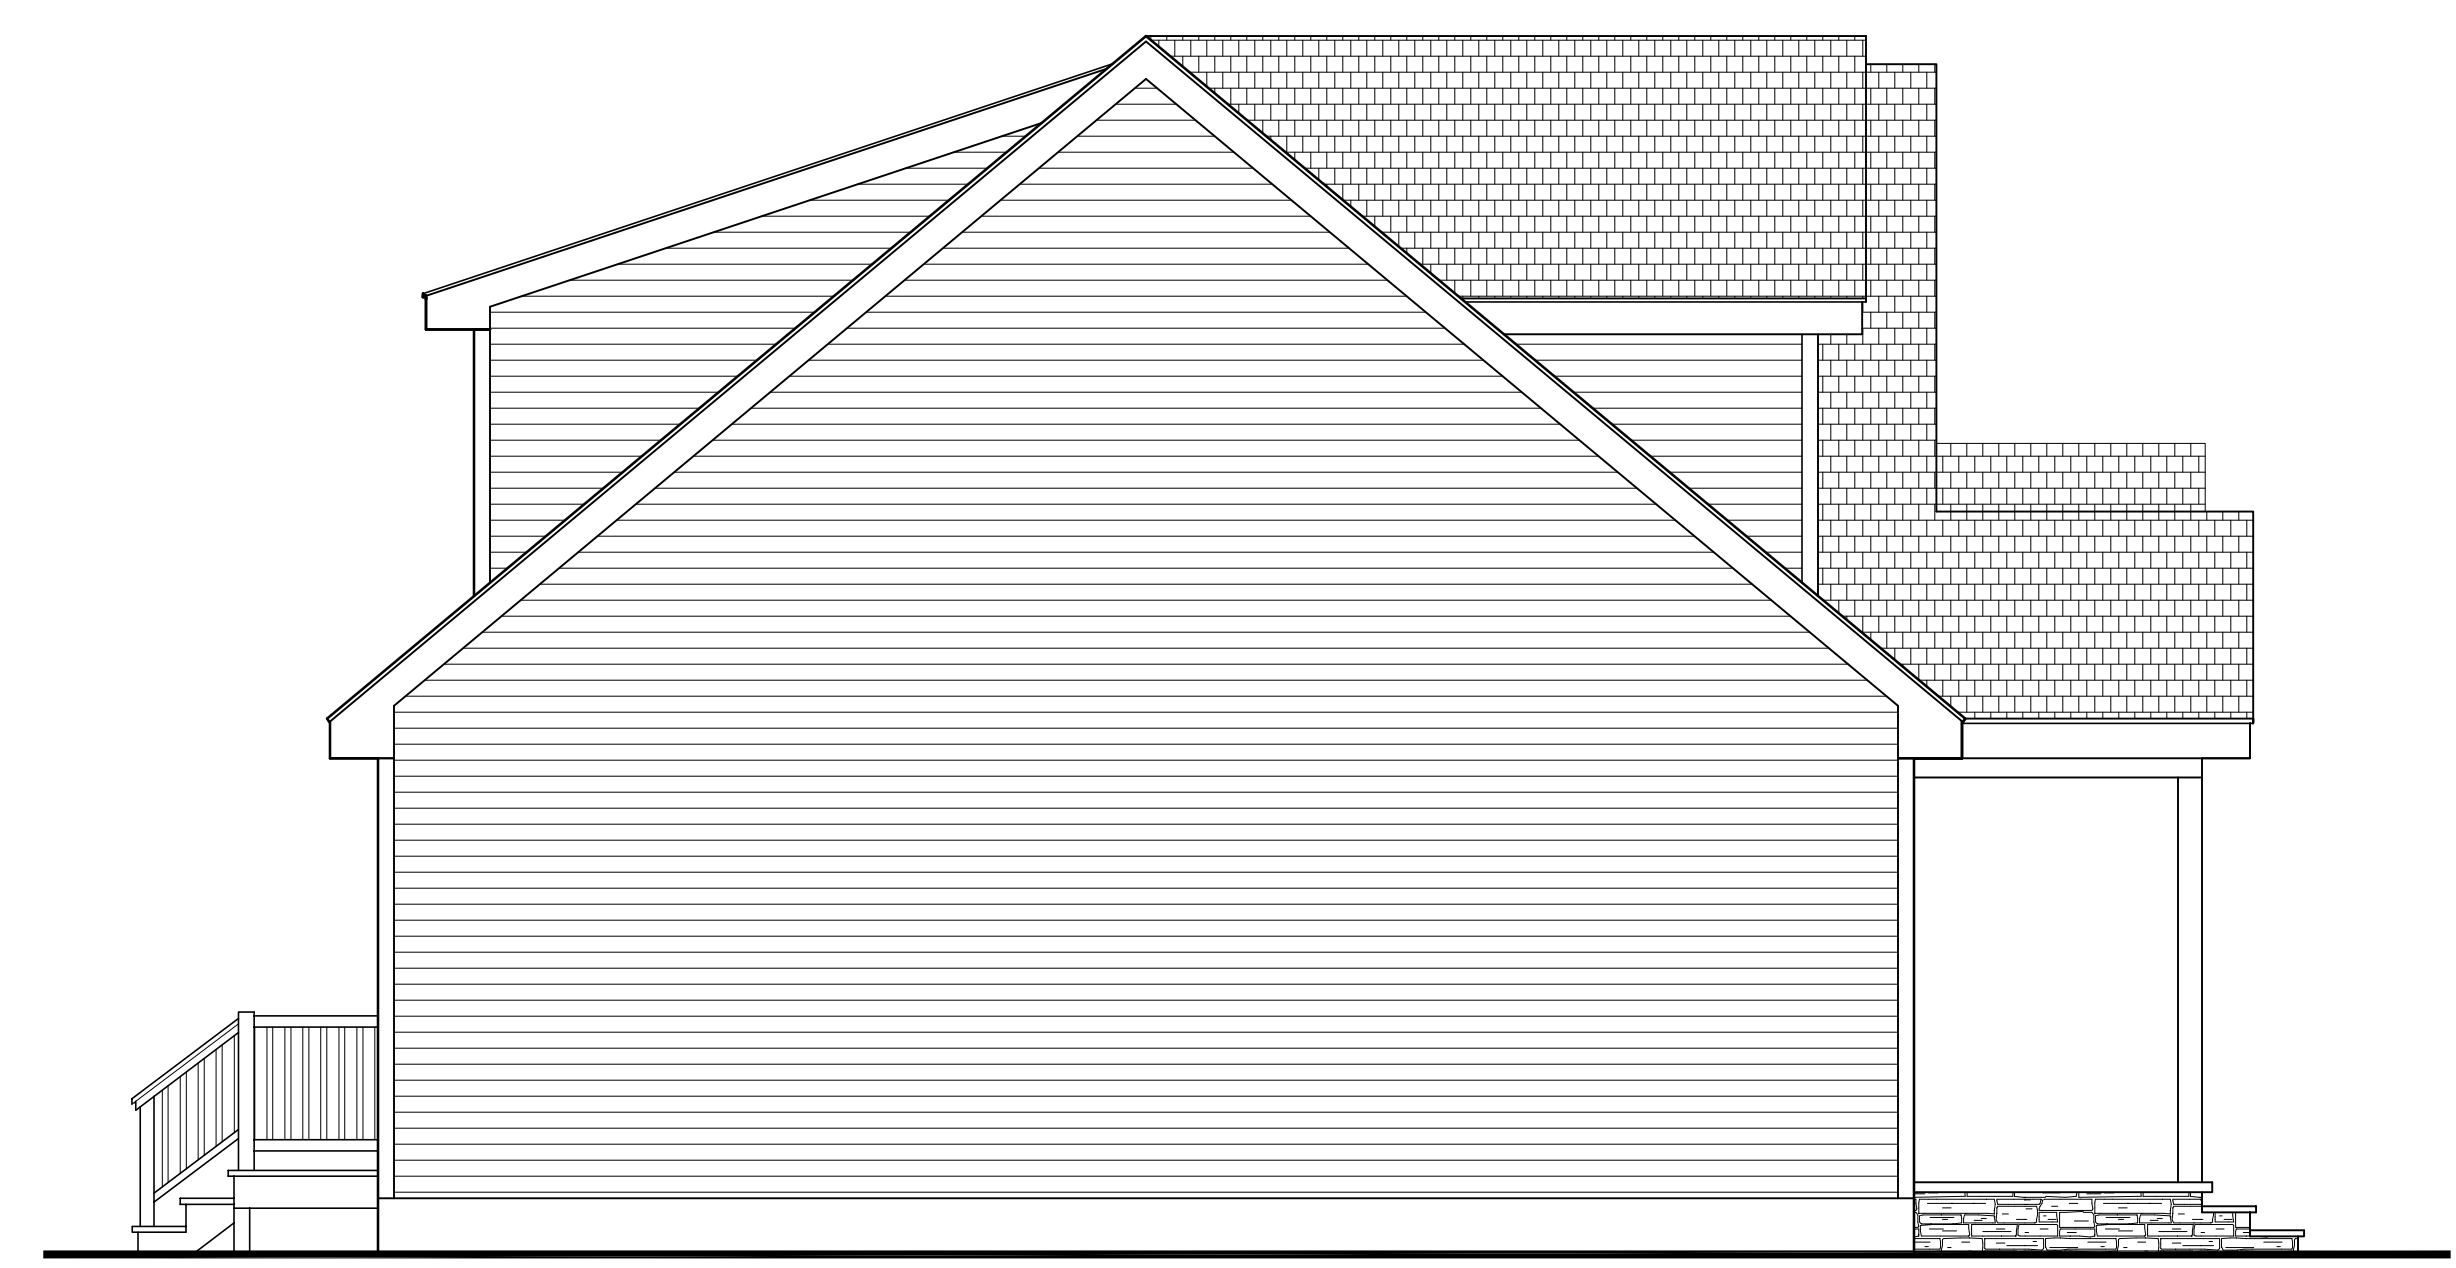

4 LEFT SIDE ELEVATION
A2 SCALE 1/4"=1'