


Managed By: BDL
 Drawn By: AKB
 Checked By:
 Redlined By:
 Date:
 Issue For Permit:
 Issue For Review:
 01-22-21
 Issue For Construction:
 Revisions:

© 2021 Thomas J. Brennan Architects, Inc.
 This Document is the sole property
 and copyright of the Architect and
 shall not be used or reproduced in
 any form without authorization.

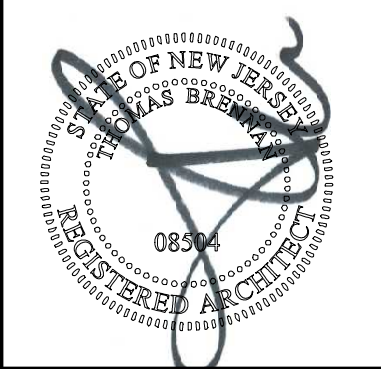

NEW PROPOSED MULTI-FAMILY RESIDENCE FOR
Karen Realty Group Northeast, Inc.
 New Jersey
 Wall

Thomas J. Brennan
 ARCHITECTS
 3803 Parkwood Blvd
 Suite 700
 Frisco, Texas 75034
 972-867-3948
 Fax
 972-378-9416

Apartments at Manchester

Sheet No.
A1
 Of Sheets
 Project No.
 19414



Right Elevation
 Scale: 1/8"=1'-0"




Front Elevation - Bldg Type A (10 Unit)
 Scale: 1/8"=1'-0"




Left Elevation
 Scale: 1/8"=1'-0"



Rear Elevation
 Scale: 1/8"=1'-0"

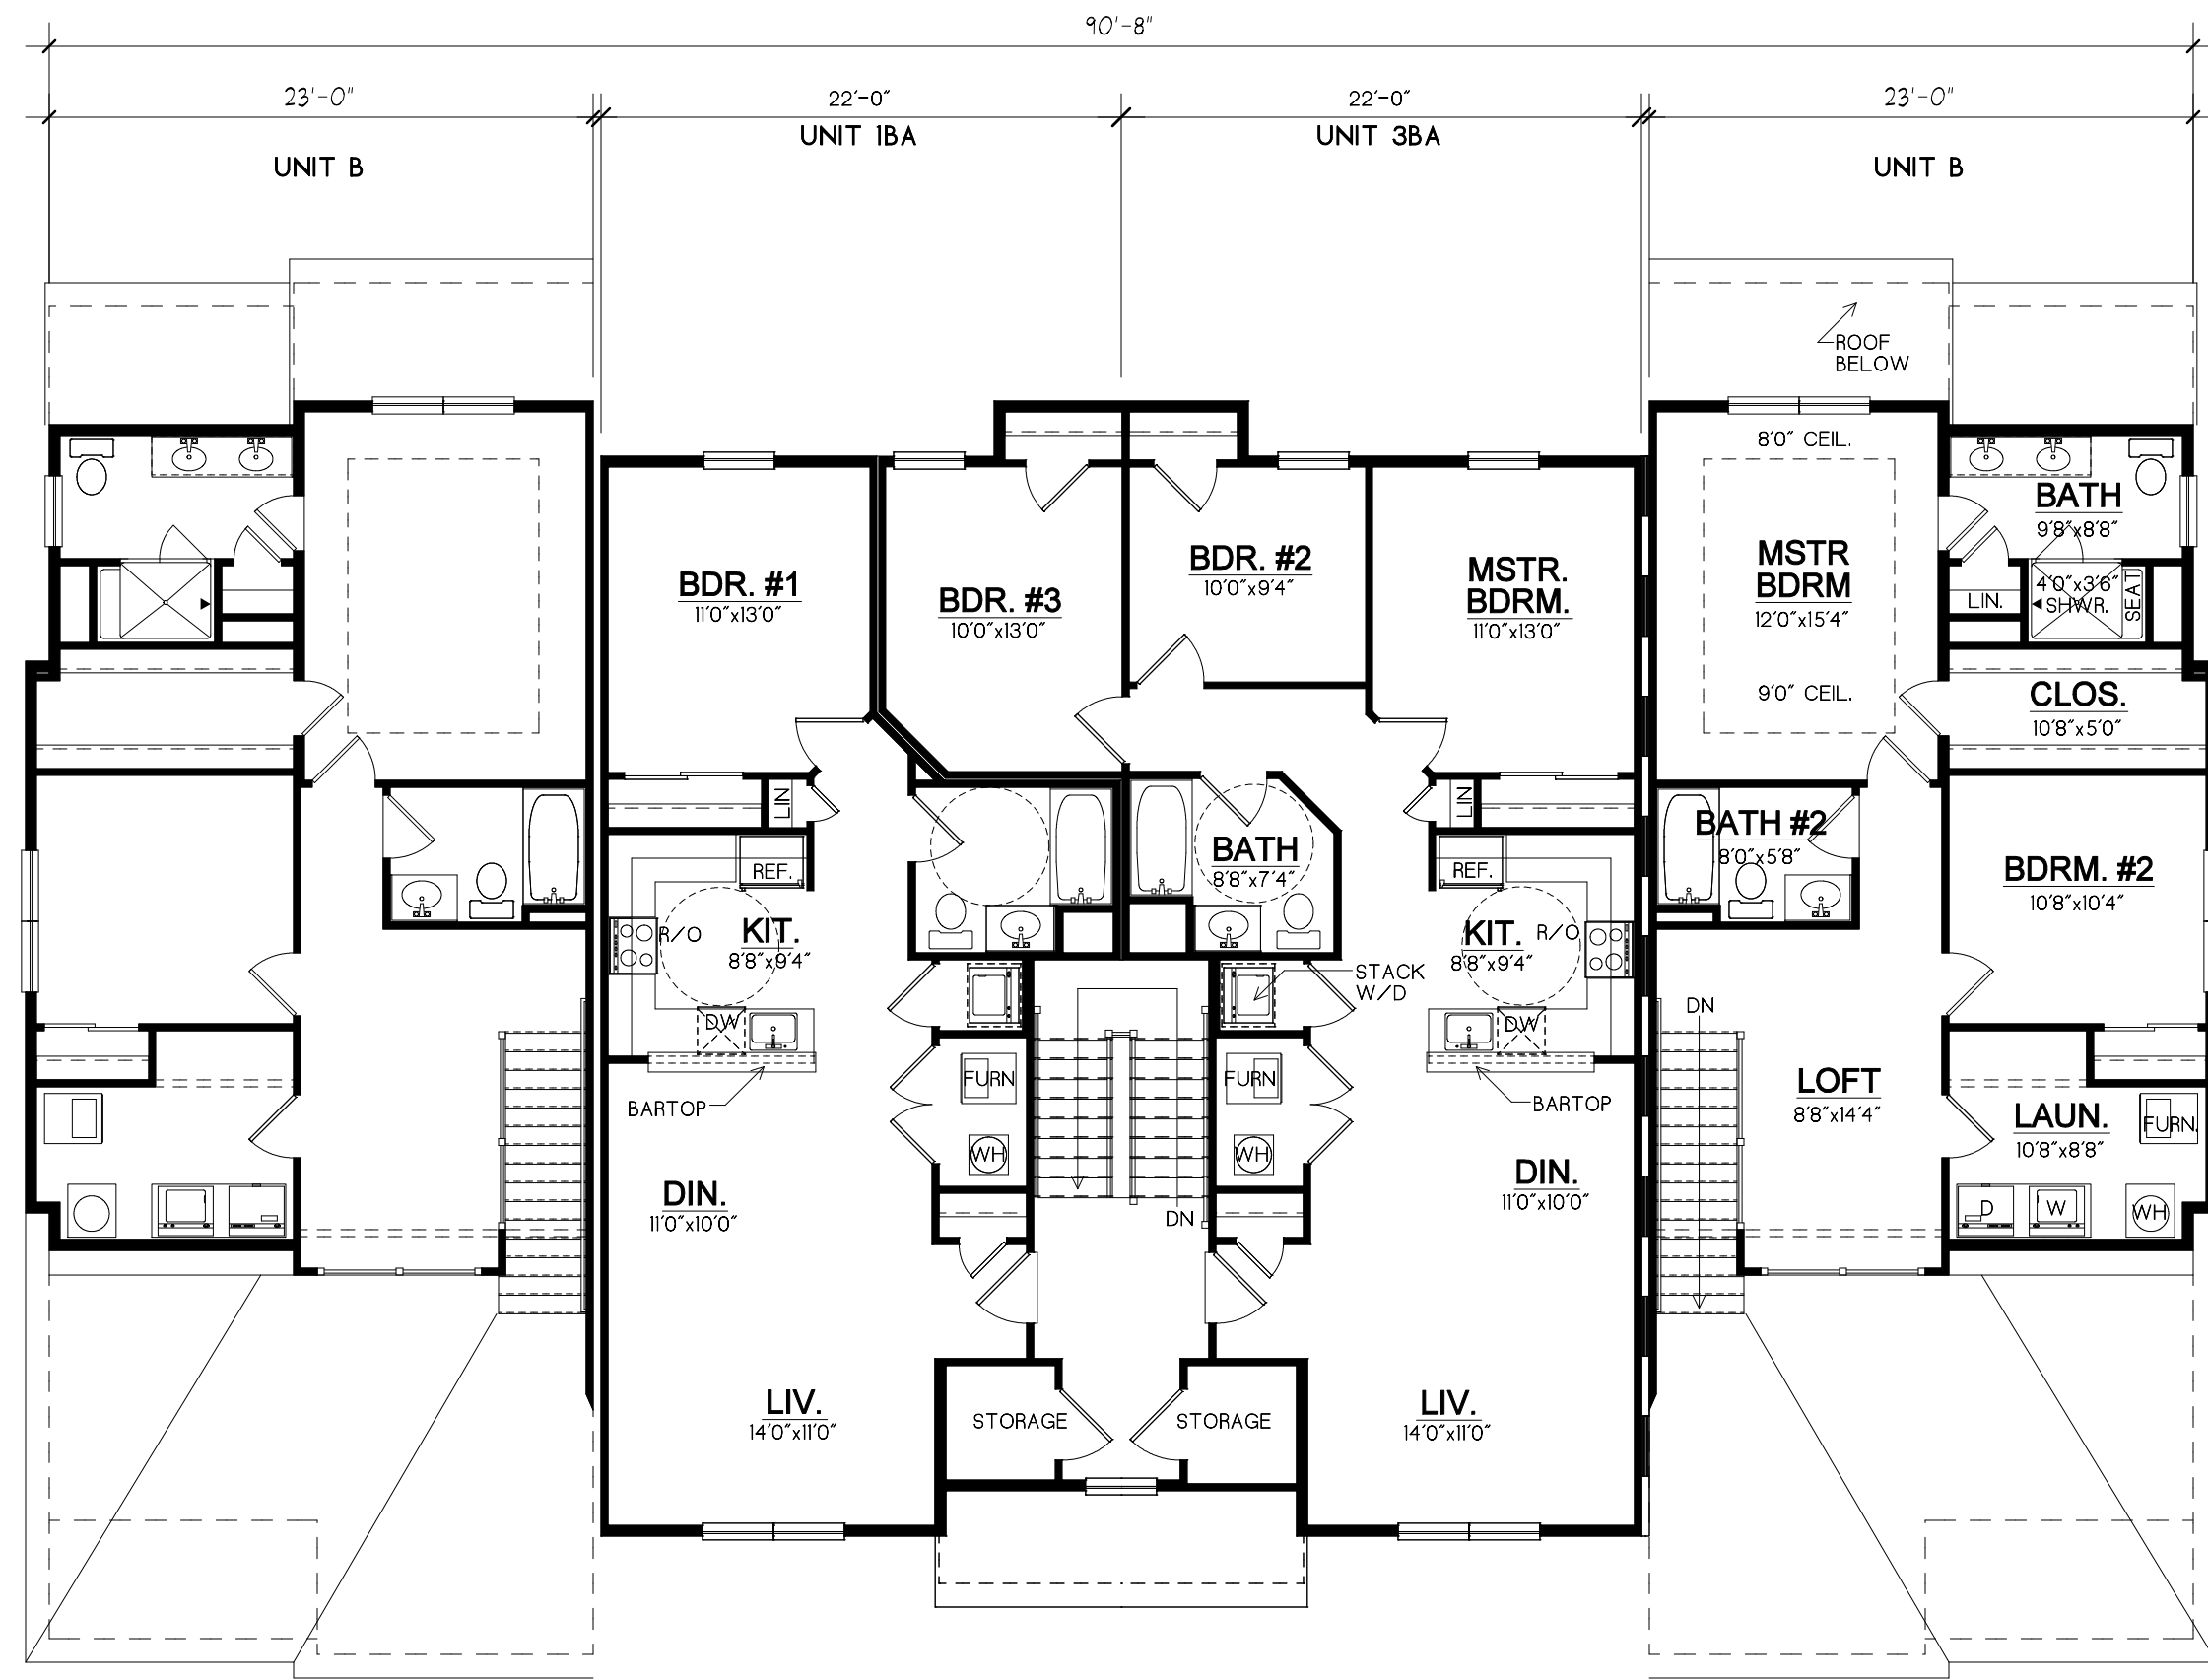

3rd Floor Building Plan
Scale: 1/8"=1'-0"


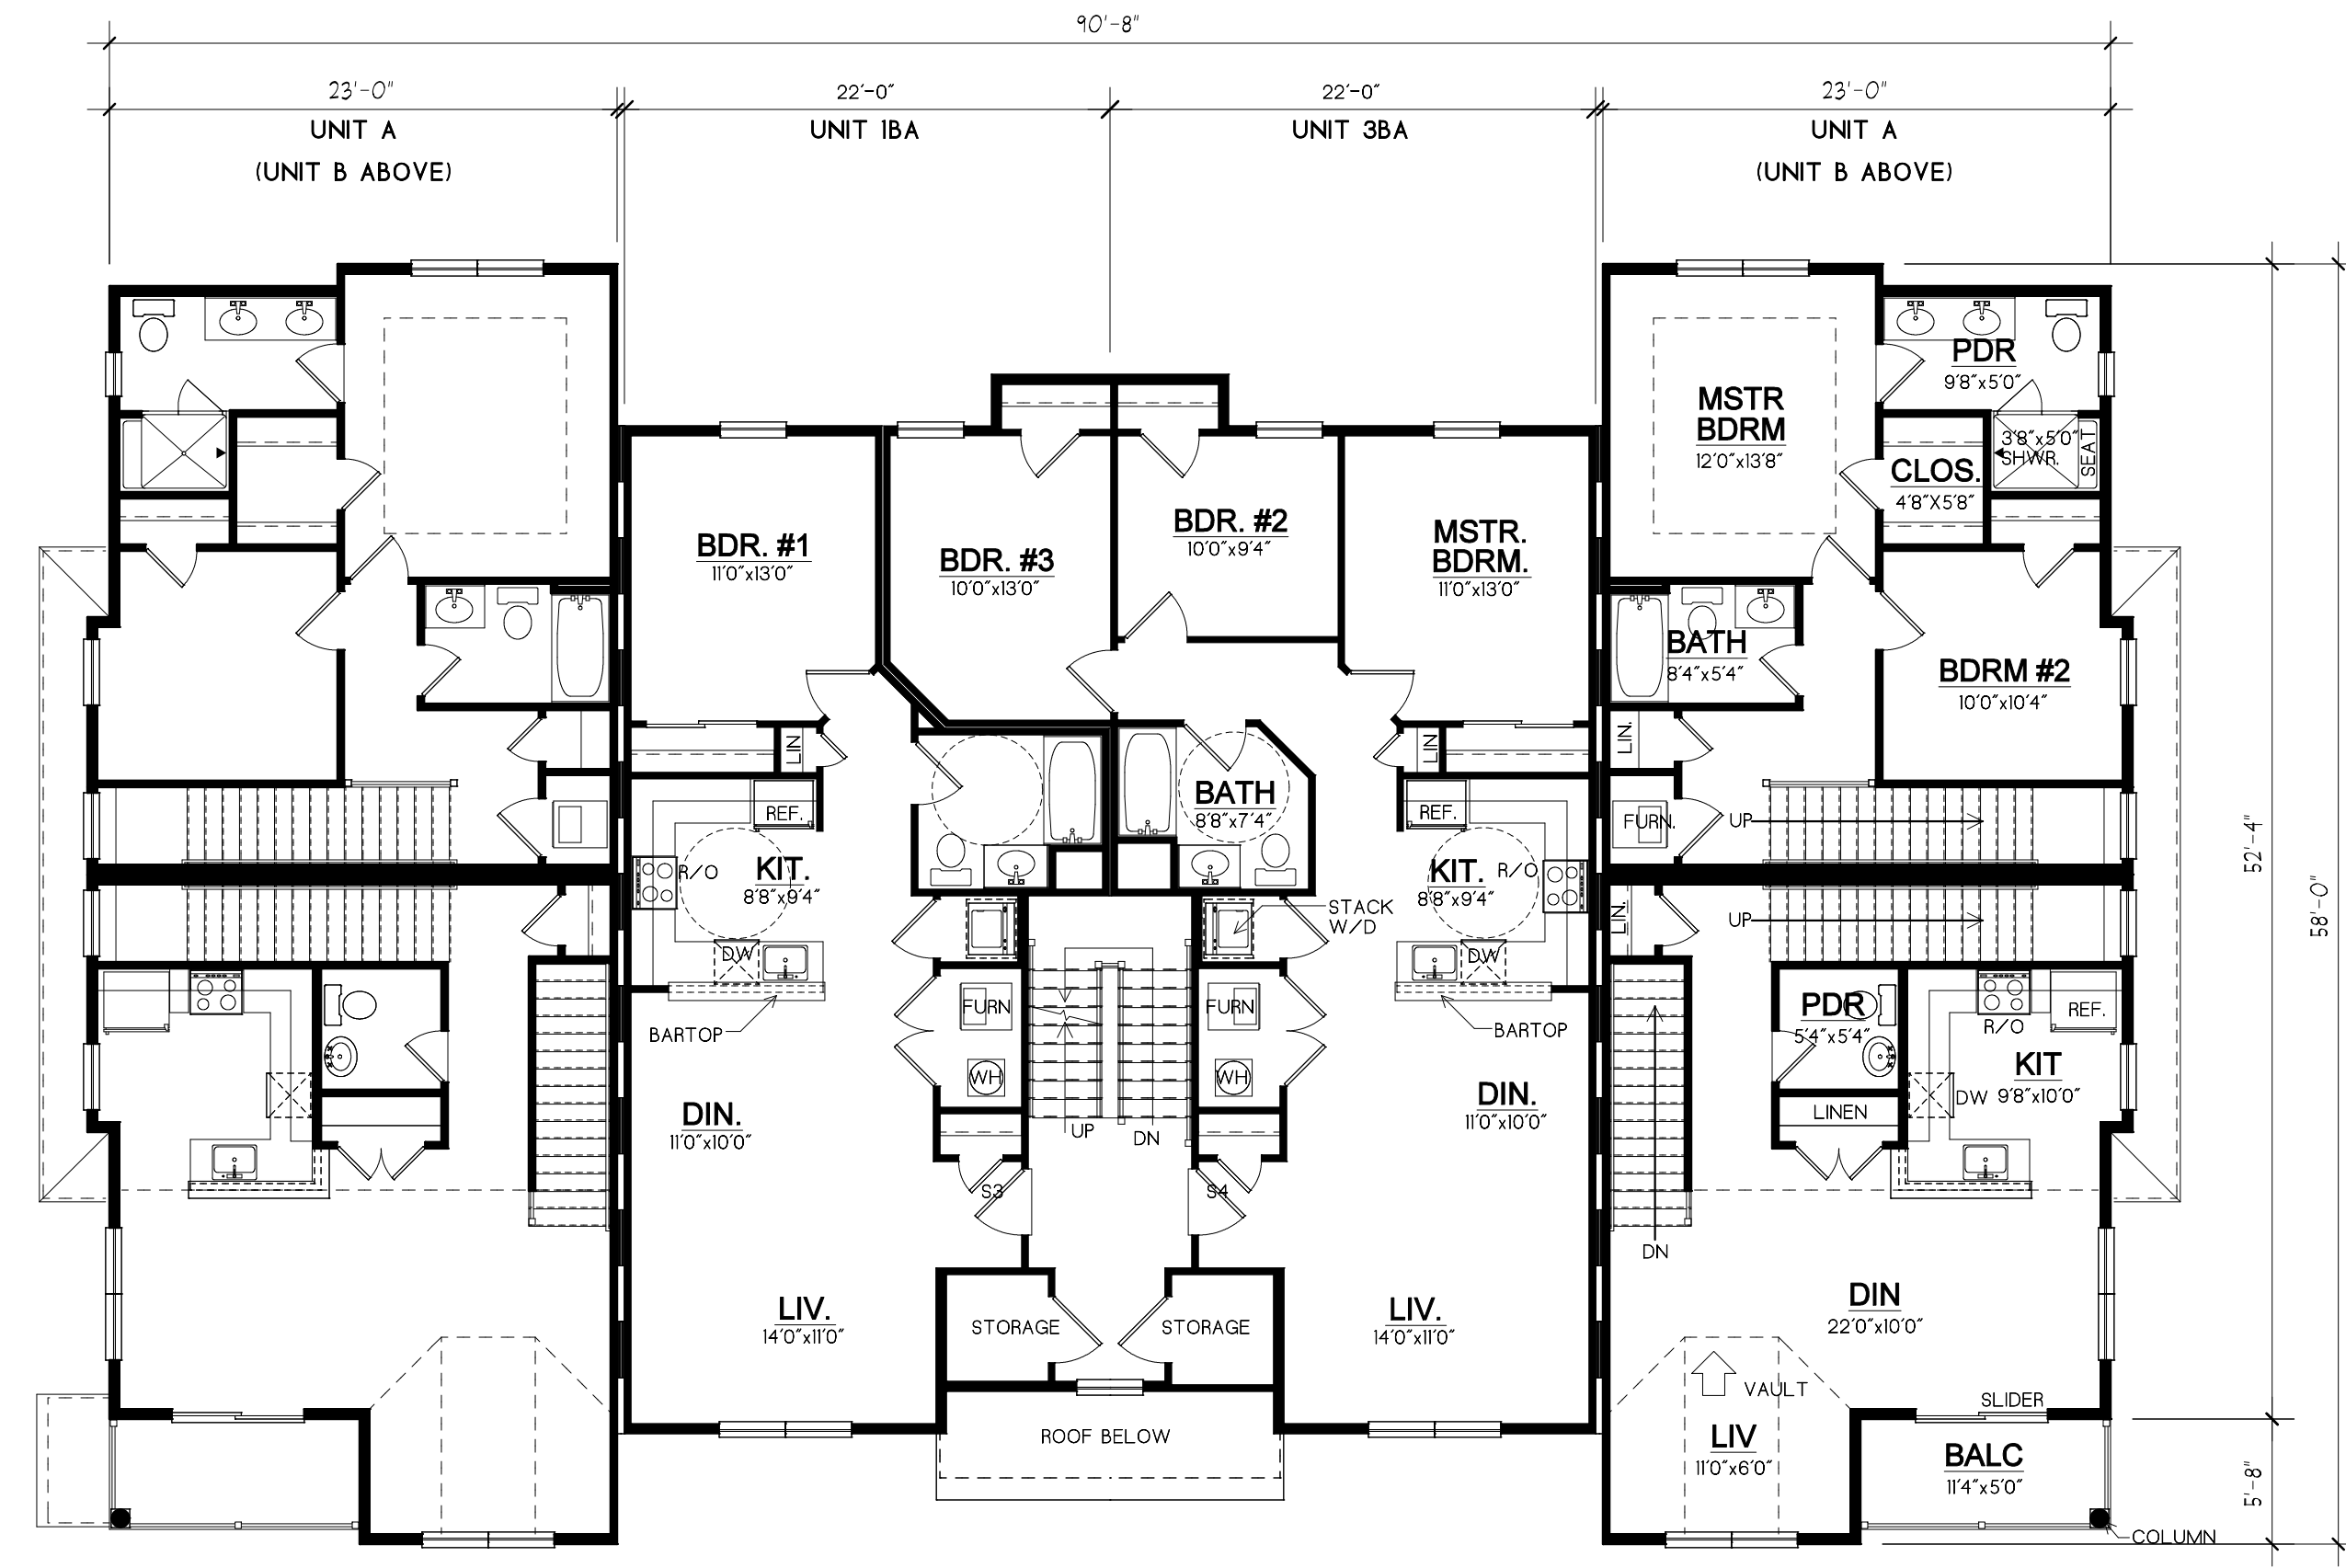


2nd Floor Building Plan
Scale: 1/8"=1'-0"


Building Type A (10 Unit) Program (Bldgs #1, 13 & 14)					
Apartment	1st Floor	2nd Floor	3rd Floor	Total	Units
Unit A	675 sq.ft.	561 sq.ft.	N/A	1,236 sq.ft.	2
Unit B	88 sq.ft.	568 sq.ft.	803 sq.ft.	1,459 sq.ft.	2
Total Units					10*
Garages					4

4 Market Units, 6 Affordable Units

Affordable Unit Program		
Unit	Count	Total
Unit 1BA	2	750 sq.ft.
Unit 2BA	2	915 sq.ft.
Unit 3BA	2	1,048 sq.ft.

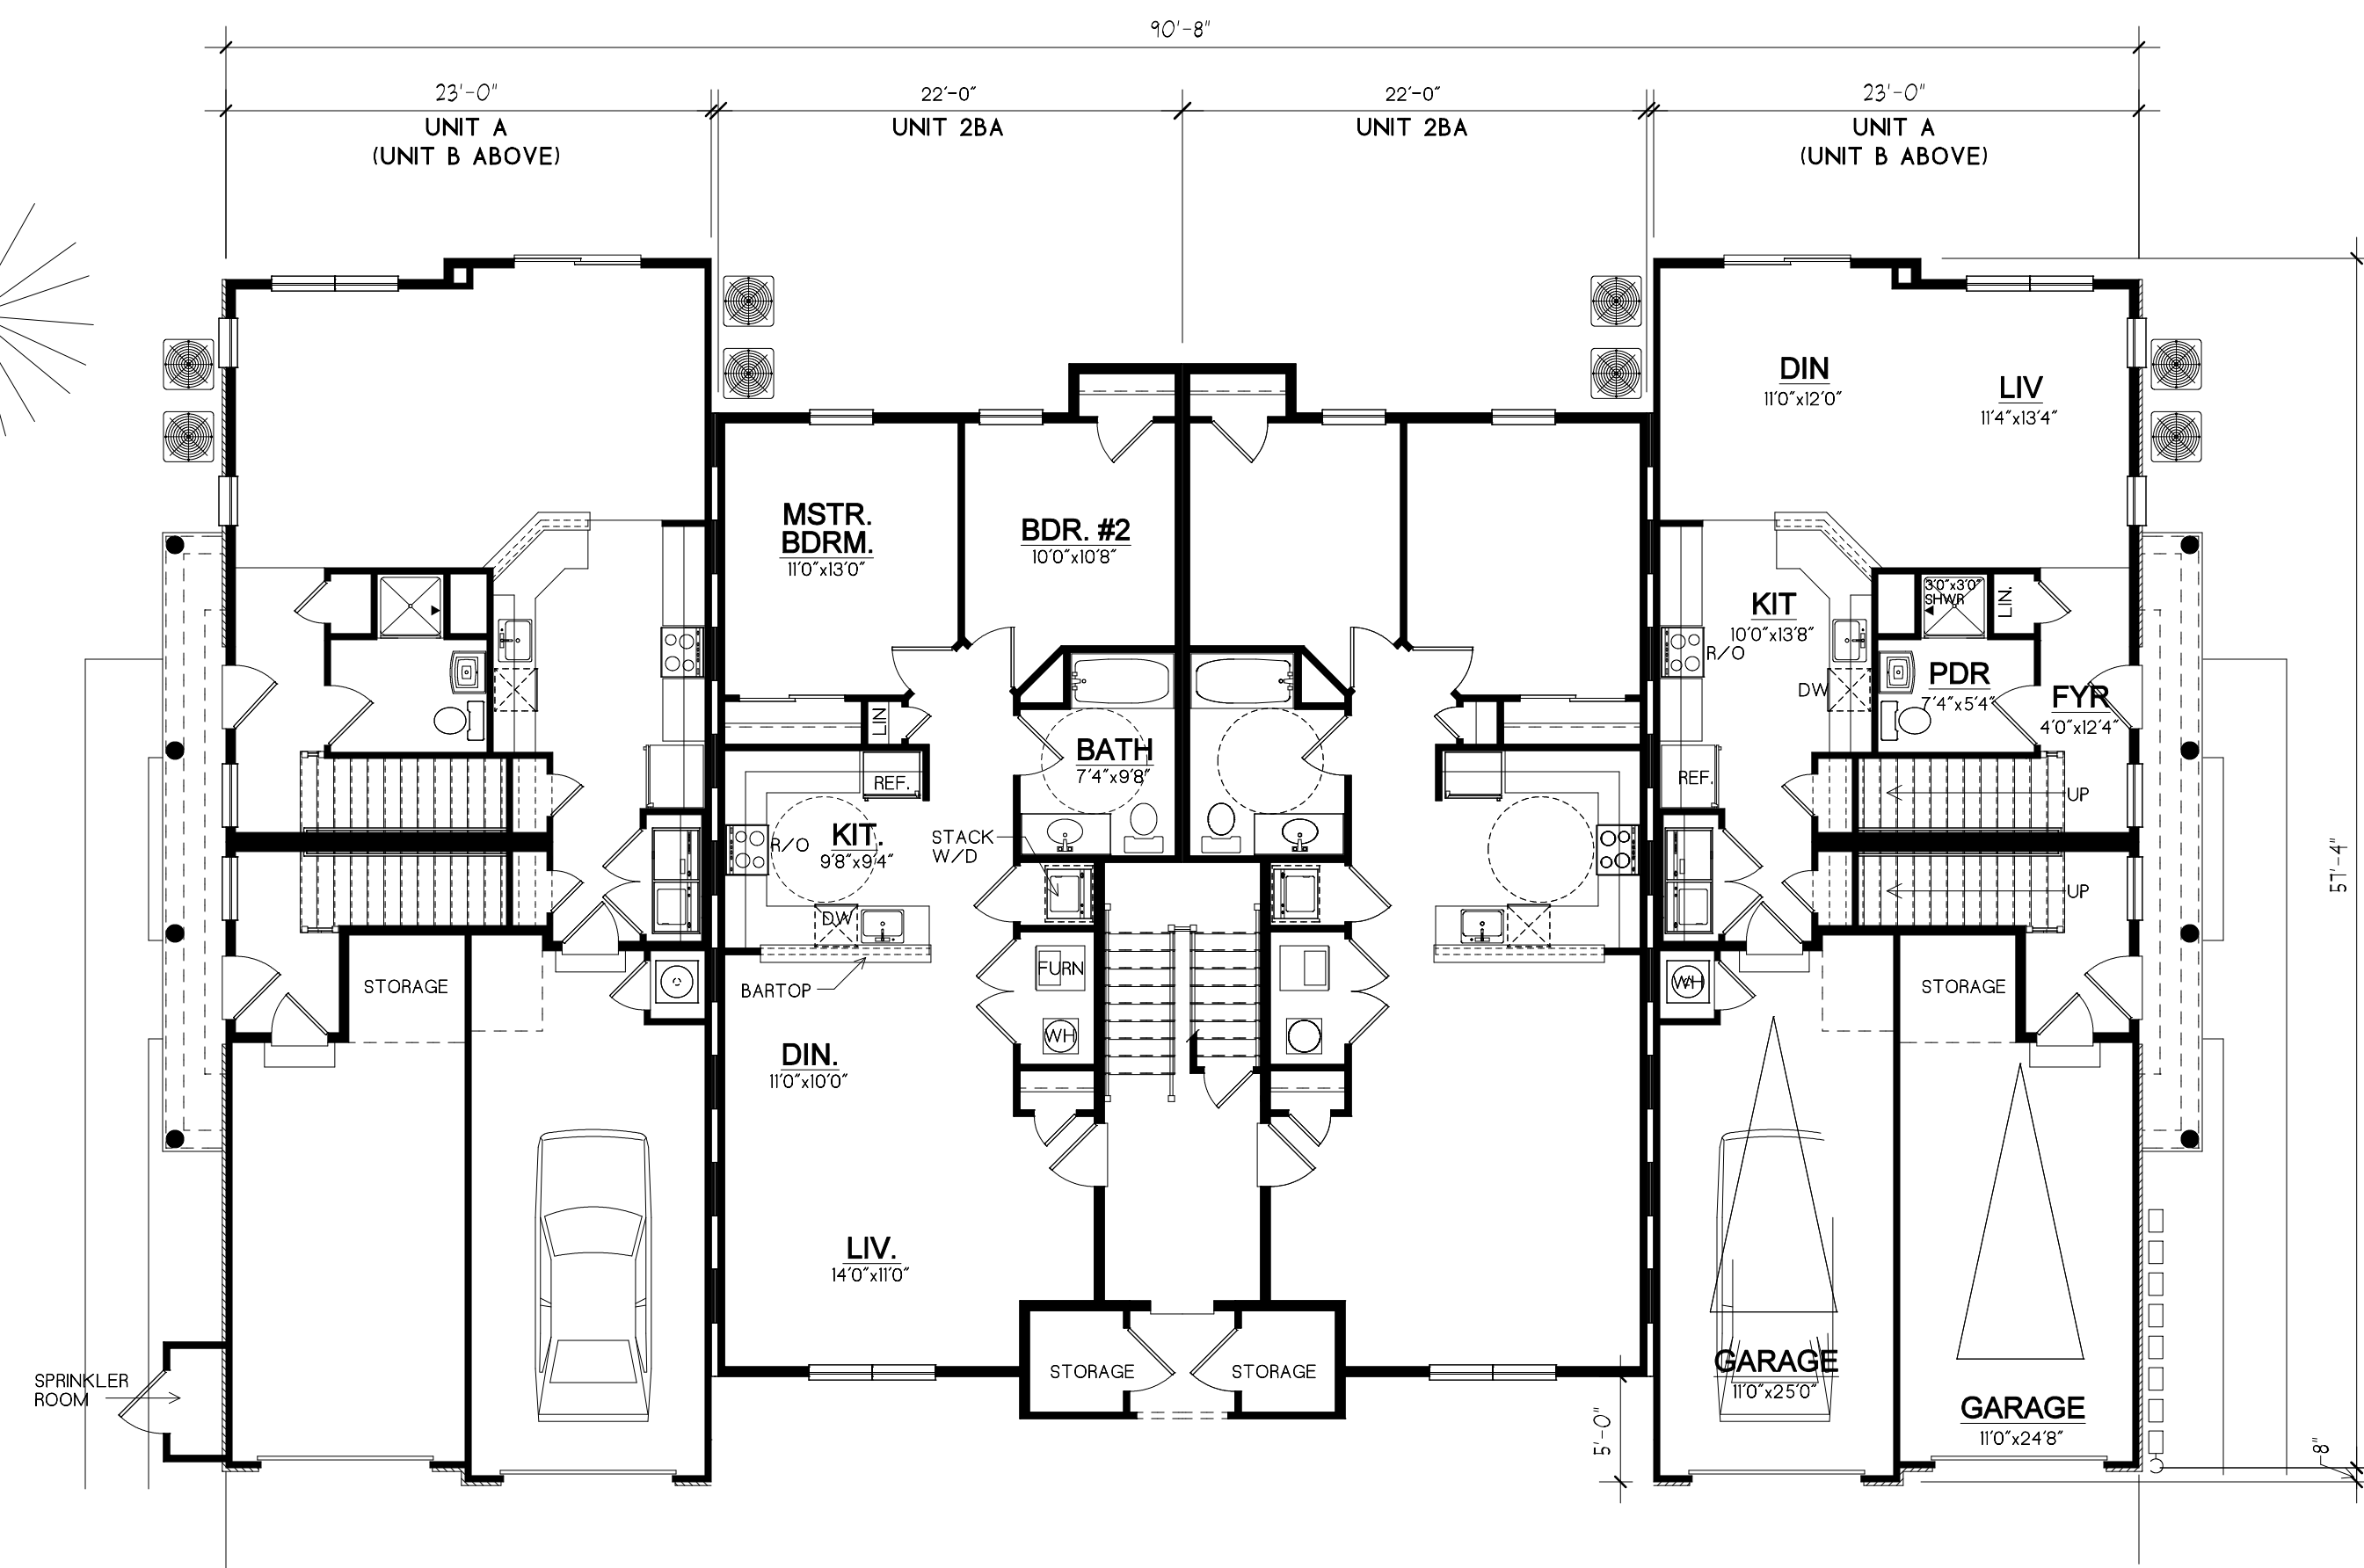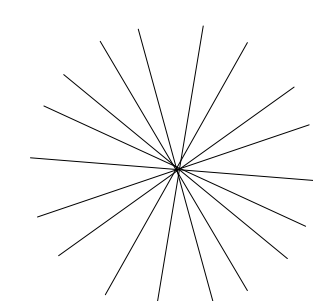


1st Floor Building Plan - Bldg Typ A (10 Unit)
Scale: 1/8"=1'-0"

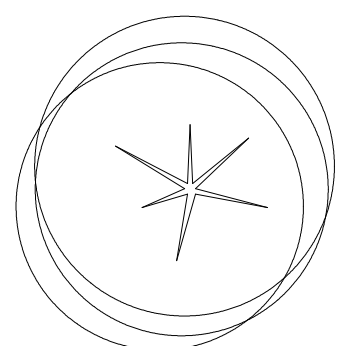

Managed By: BDL
 Drawn By: AKB
 Checked By:
 Redlined By:
 Date:
 Issue For Permit:
 Issue For Review:
 01-22-21
 Issue For Construction:
 Revisions:

© 2021 Thomas J. Brennan Architects, Inc.
 This Document is the sole property
 and copyright of the Architect and
 shall not be used or reproduced in
 any form without authorization.

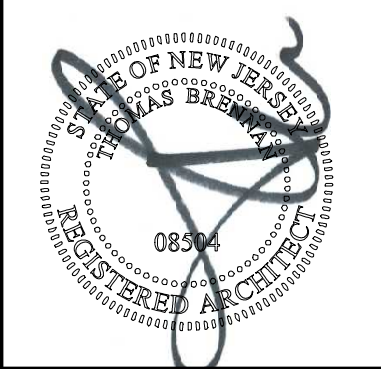


NEW PROPOSED MULTI-FAMILY RESIDENCE FOR
Karen Realty Group Northeast, Inc.
 New Jersey
 Wall


Thomas J. Brennan ARCHITECTS
 3803 Parkwood Blvd
 Suite 700
 Frisco, Texas 75034
 972-867-3948
 Fax
 972-378-9416

Apartments at Manchester

Sheet No.
A2
 Of Sheets
 Project No.
 19414

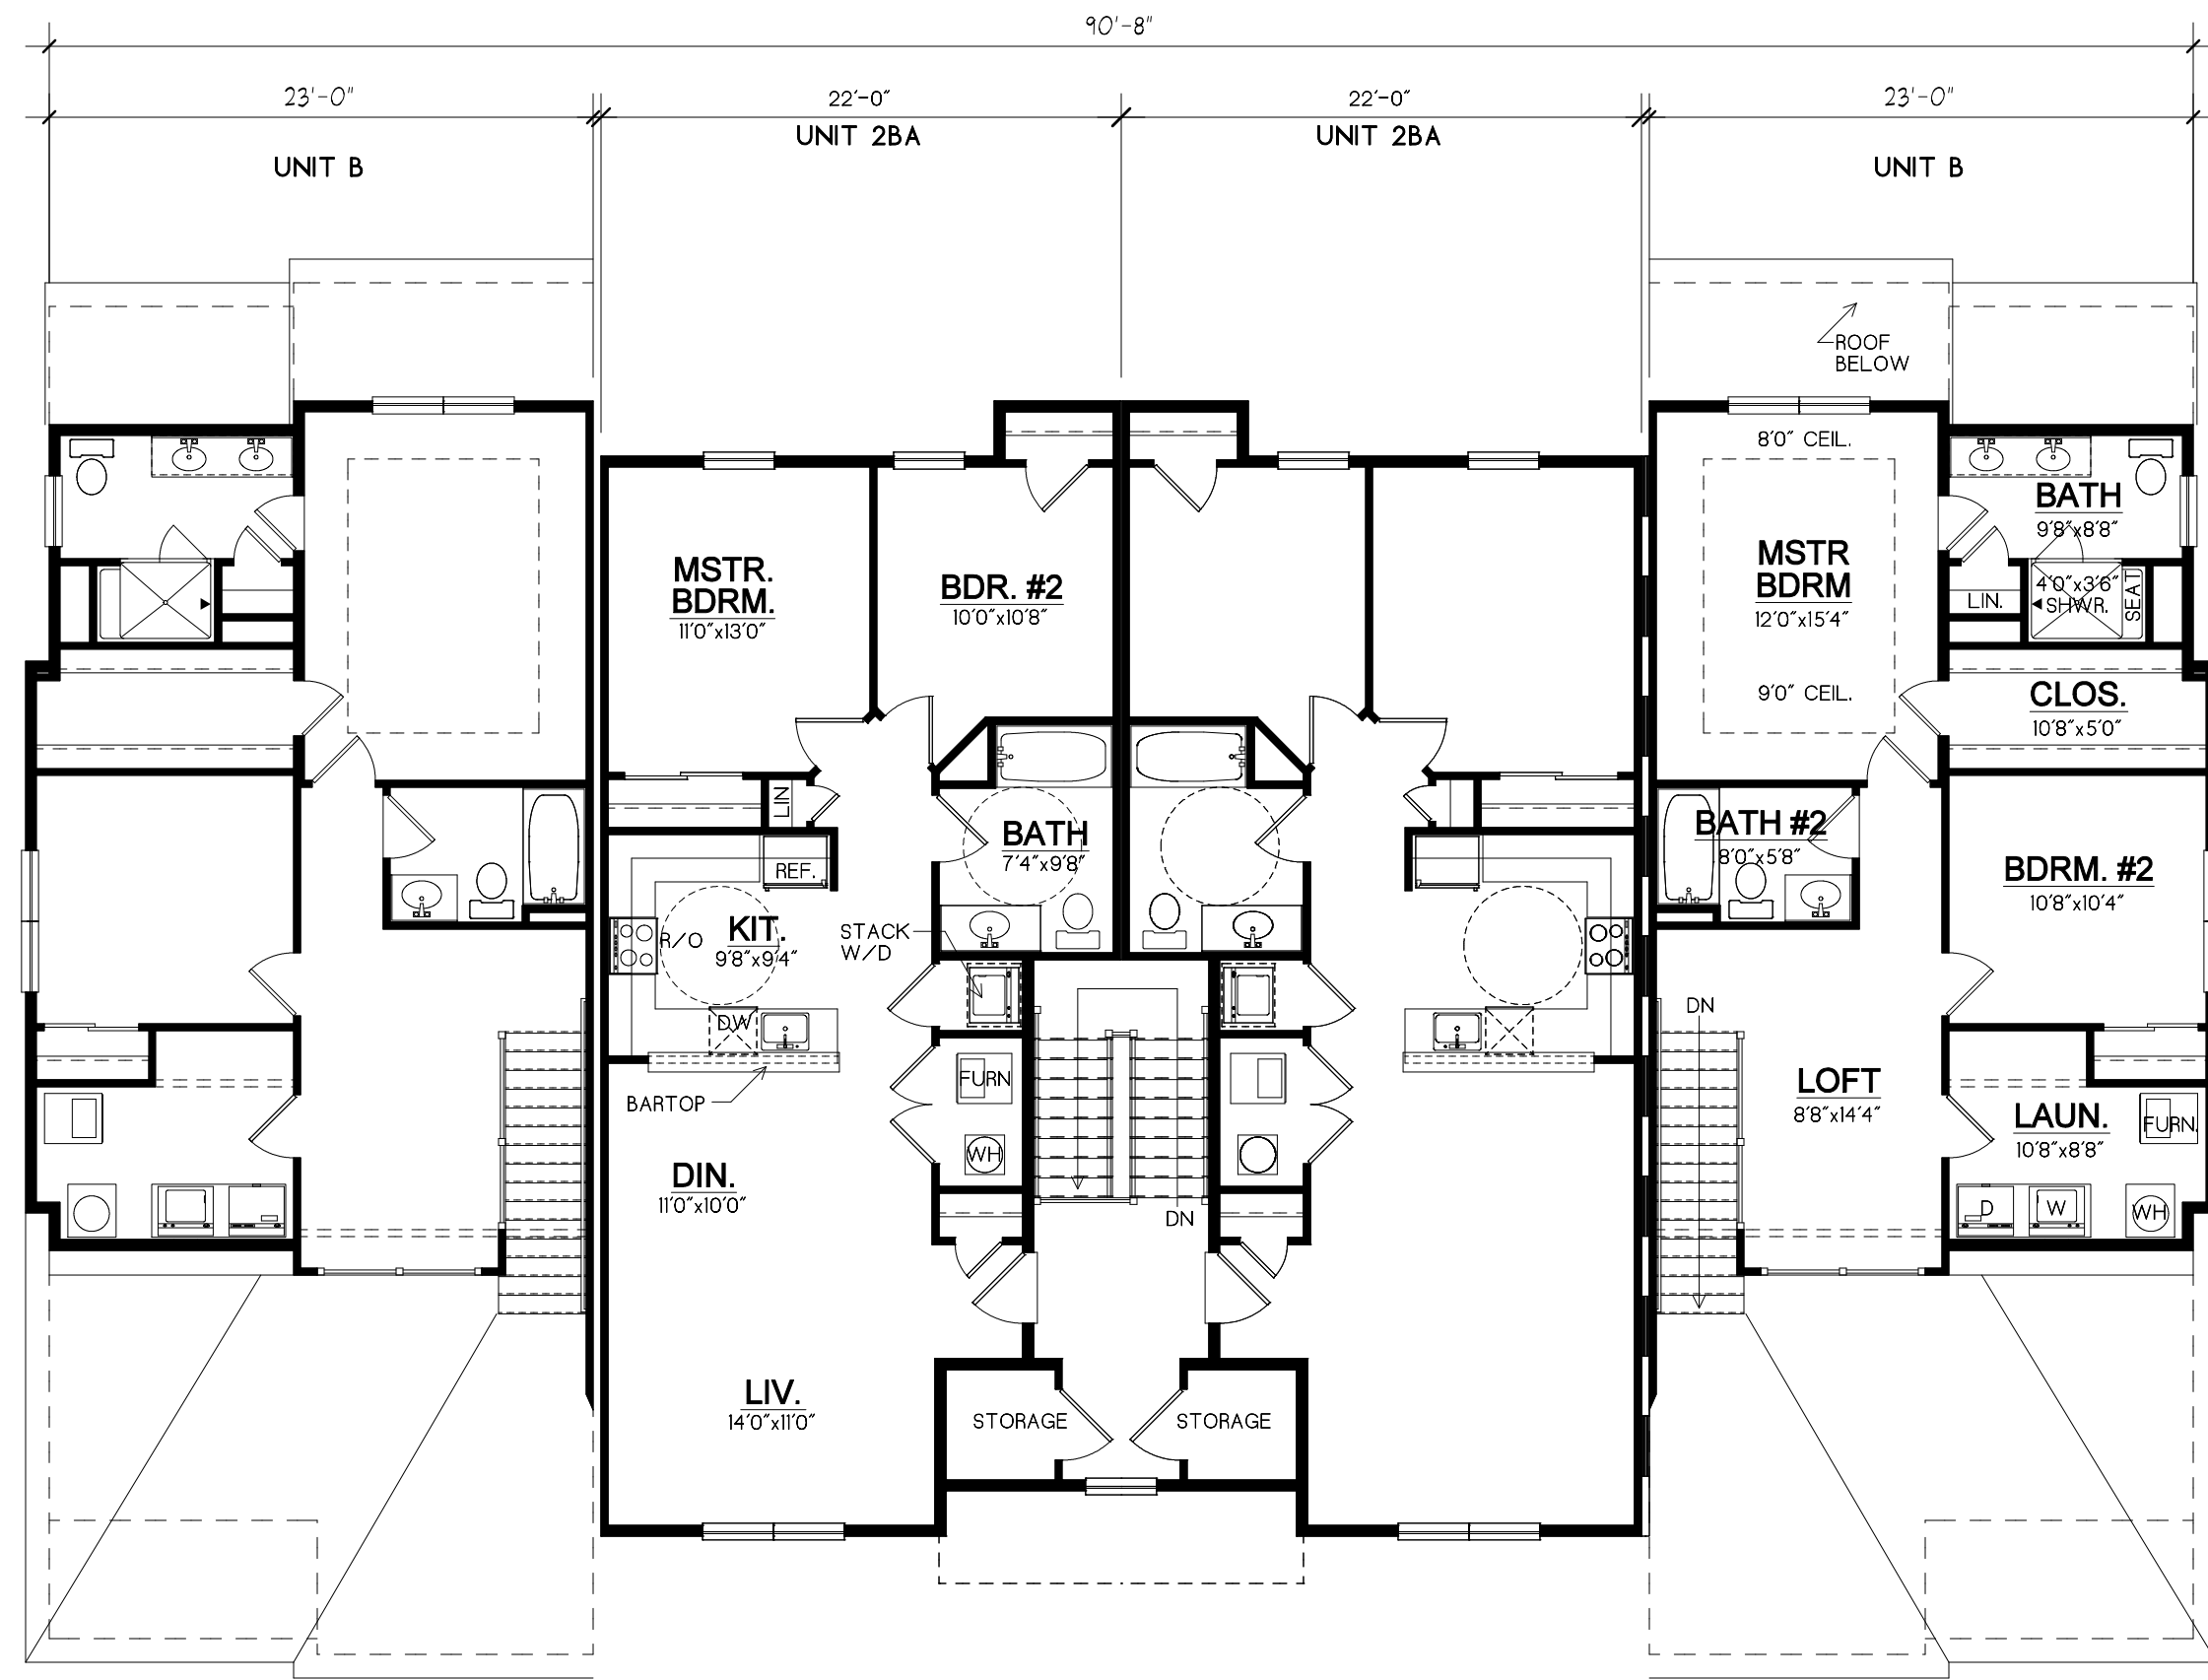

3rd Floor Building Plan
Scale: 1/8"=1'-0"

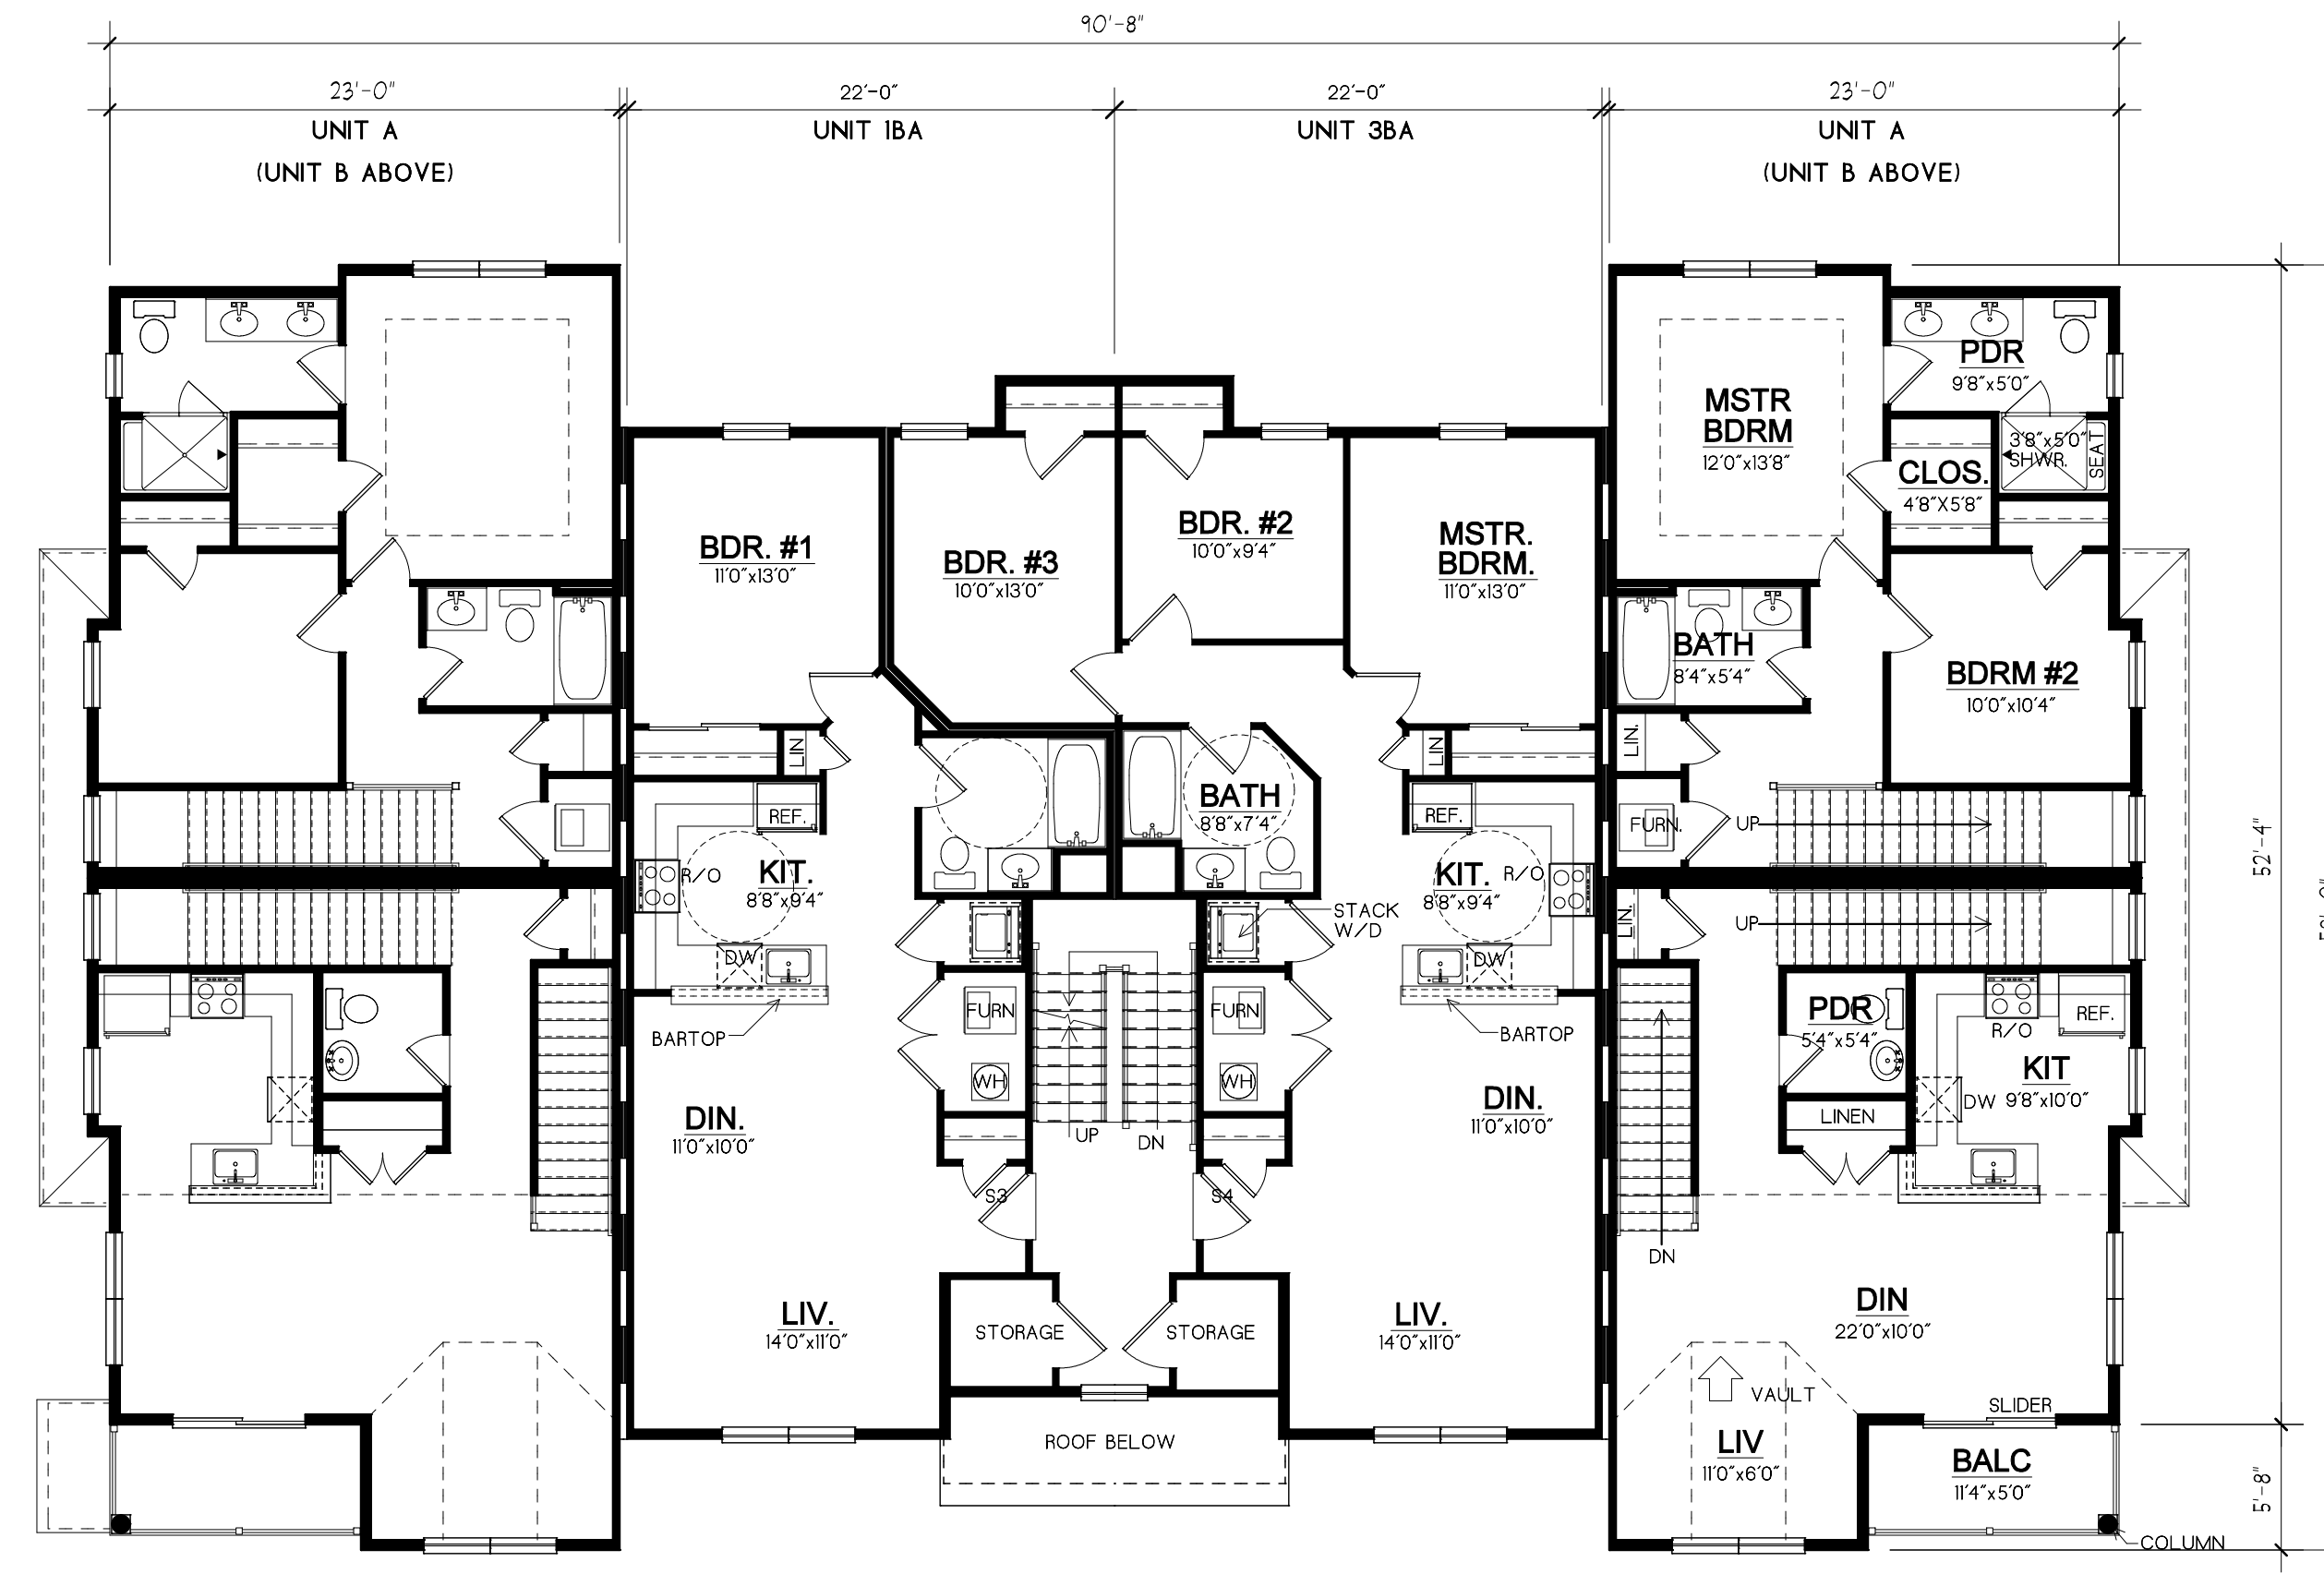


2nd Floor Building Plan
Scale: 1/8"=1'-0"


Building Type B (10 Unit) Program (Bldg #21)					
Apartment	1st Floor	2nd Floor	3rd Floor	Total	Units
Unit A	675 sq.ft.	561 sq.ft.	N/A	1,236 sq.ft.	2
Unit B	88 sq.ft.	568 sq.ft.	803 sq.ft.	1,459 sq.ft.	2
Total Units					10*
Garages					4

4 Market Units, 6 Affordable Units

Affordable Unit Program		
Unit	Count	Total
Unit 1BA	1	750 sq.ft.
Unit 2BA	4	915 sq.ft.
Unit 3BA	1	1,048 sq.ft.

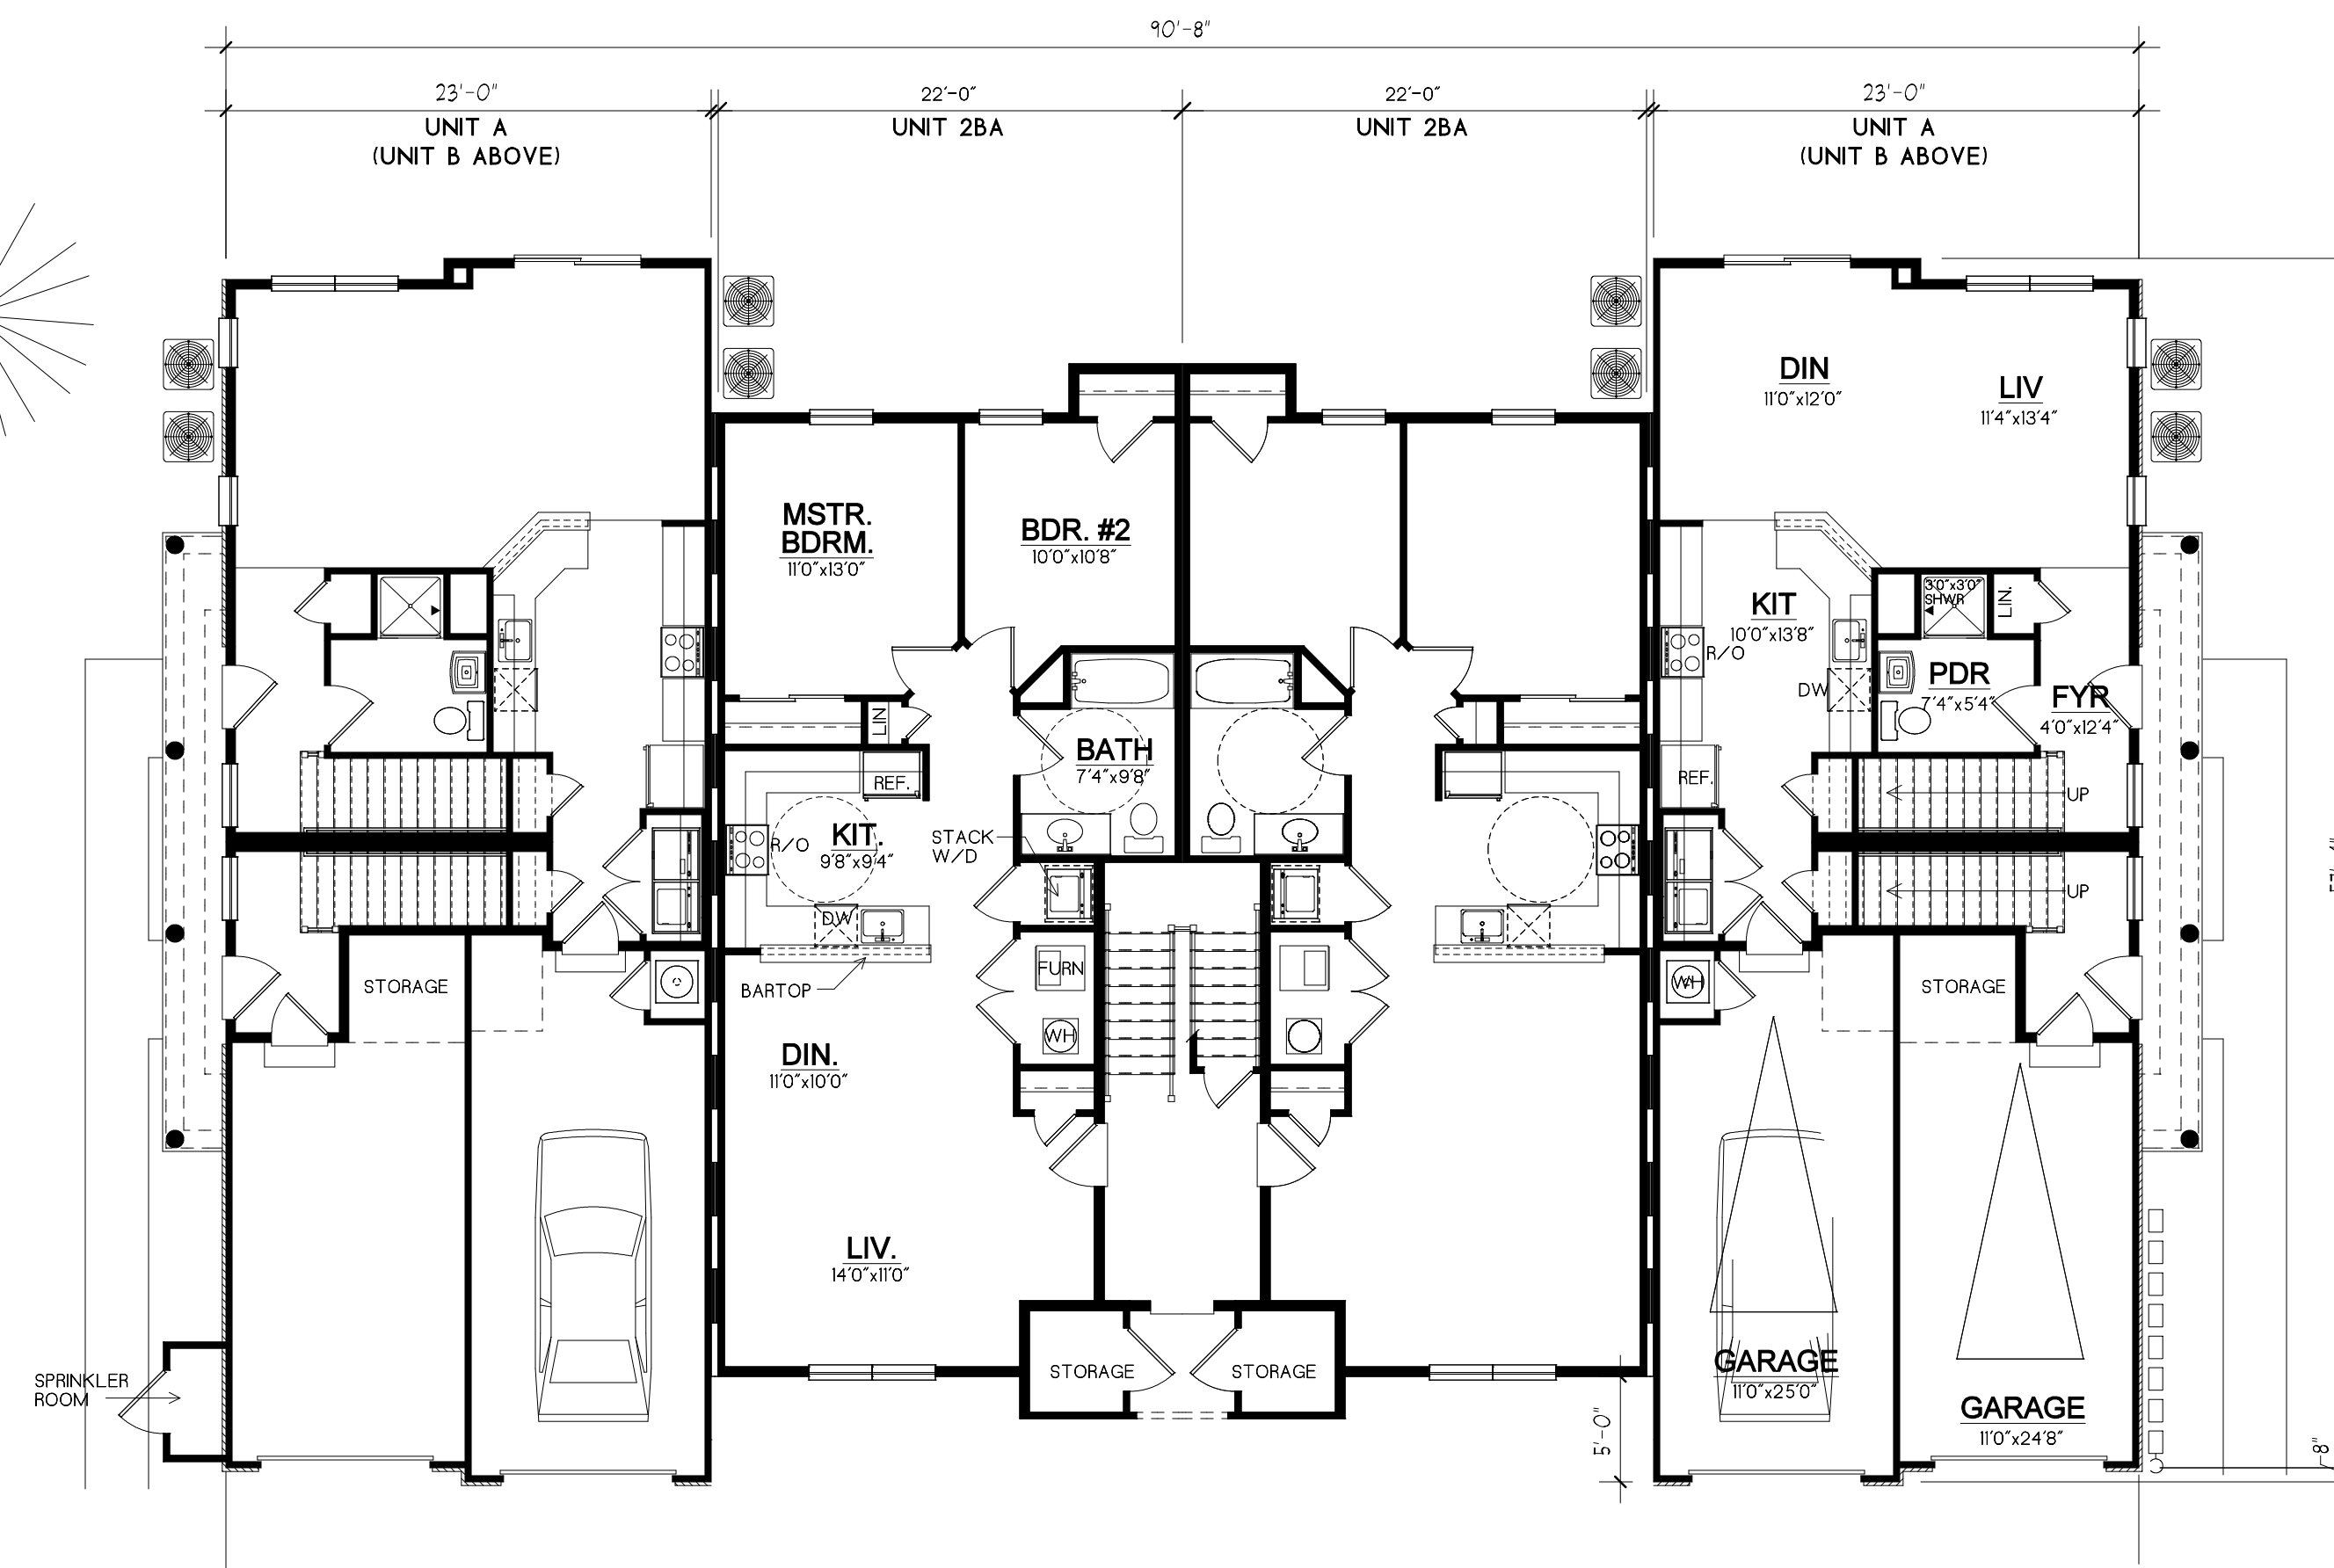


1st Floor Building Plan - Bldg Typ B (10 Unit)
Scale: 1/8"=1'-0"

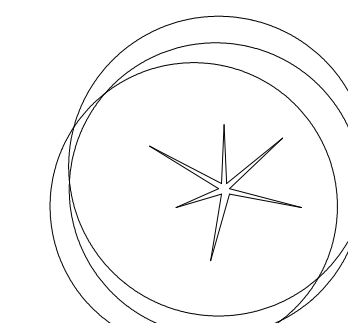

Managed By: BDL
 Drawn By: AKB
 Checked By:
 Redlined By:
 Date:
 Issue For Permit:
 Issue For Review:
 01-22-21
 Issue For Construction:
 Revisions:

© 2021 Thomas J. Brennan Architects, Inc.
 This Document is the sole property
 and copyright of the Architect and
 shall not be used or reproduced in
 any form without authorization.

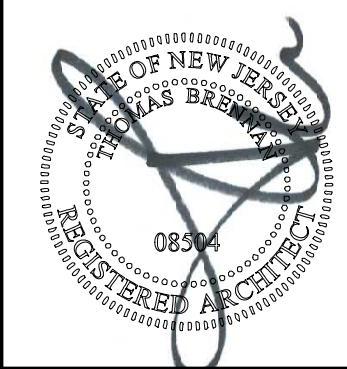


NEW PROPOSED MULTIFAMILY RESIDENCE FOR
Karen Realty Group Northeast, Inc.
 New Jersey
 Wall


Thomas J. Brennan ARCHITECTS
 3803 Parkwood Blvd
 Suite 700
 Frisco, Texas 75034
 972-867-3948
 Fax
 972-378-9416

Apartments at Manchester

Sheet No.
A3
 Of Sheets
 Project No.
 19414

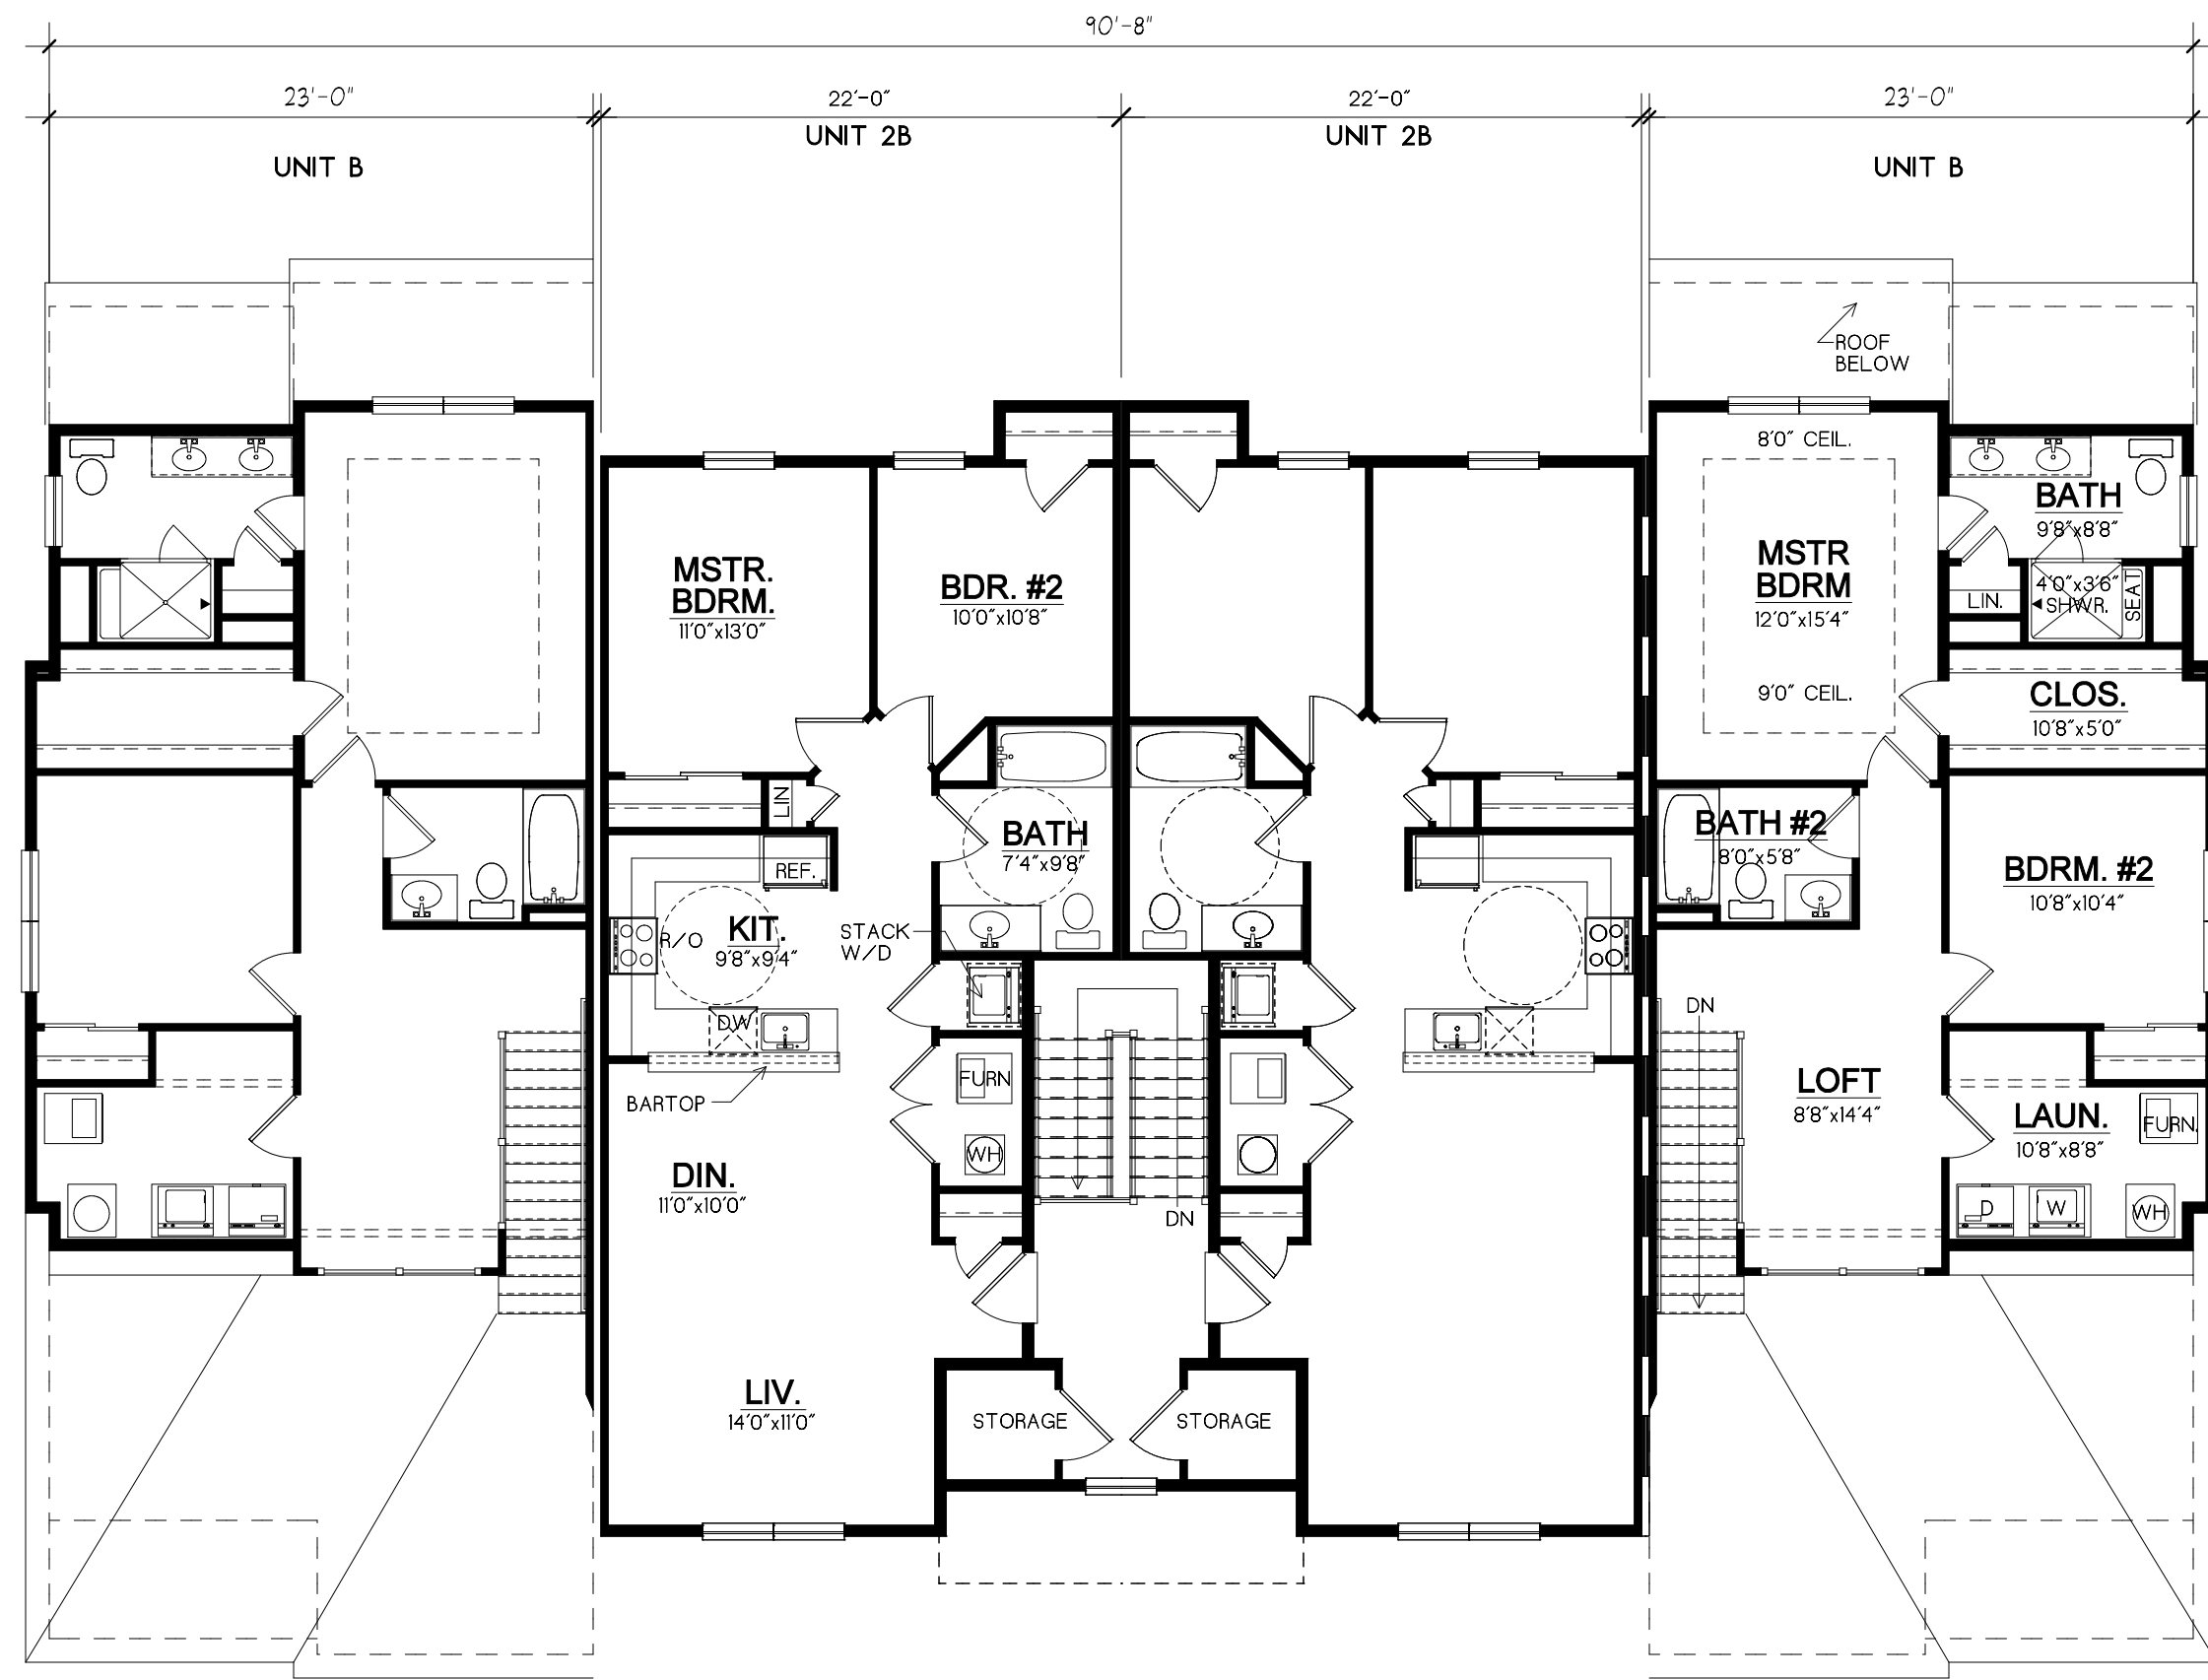

3rd Floor Building Plan
Scale: 1/8"=1'-0"

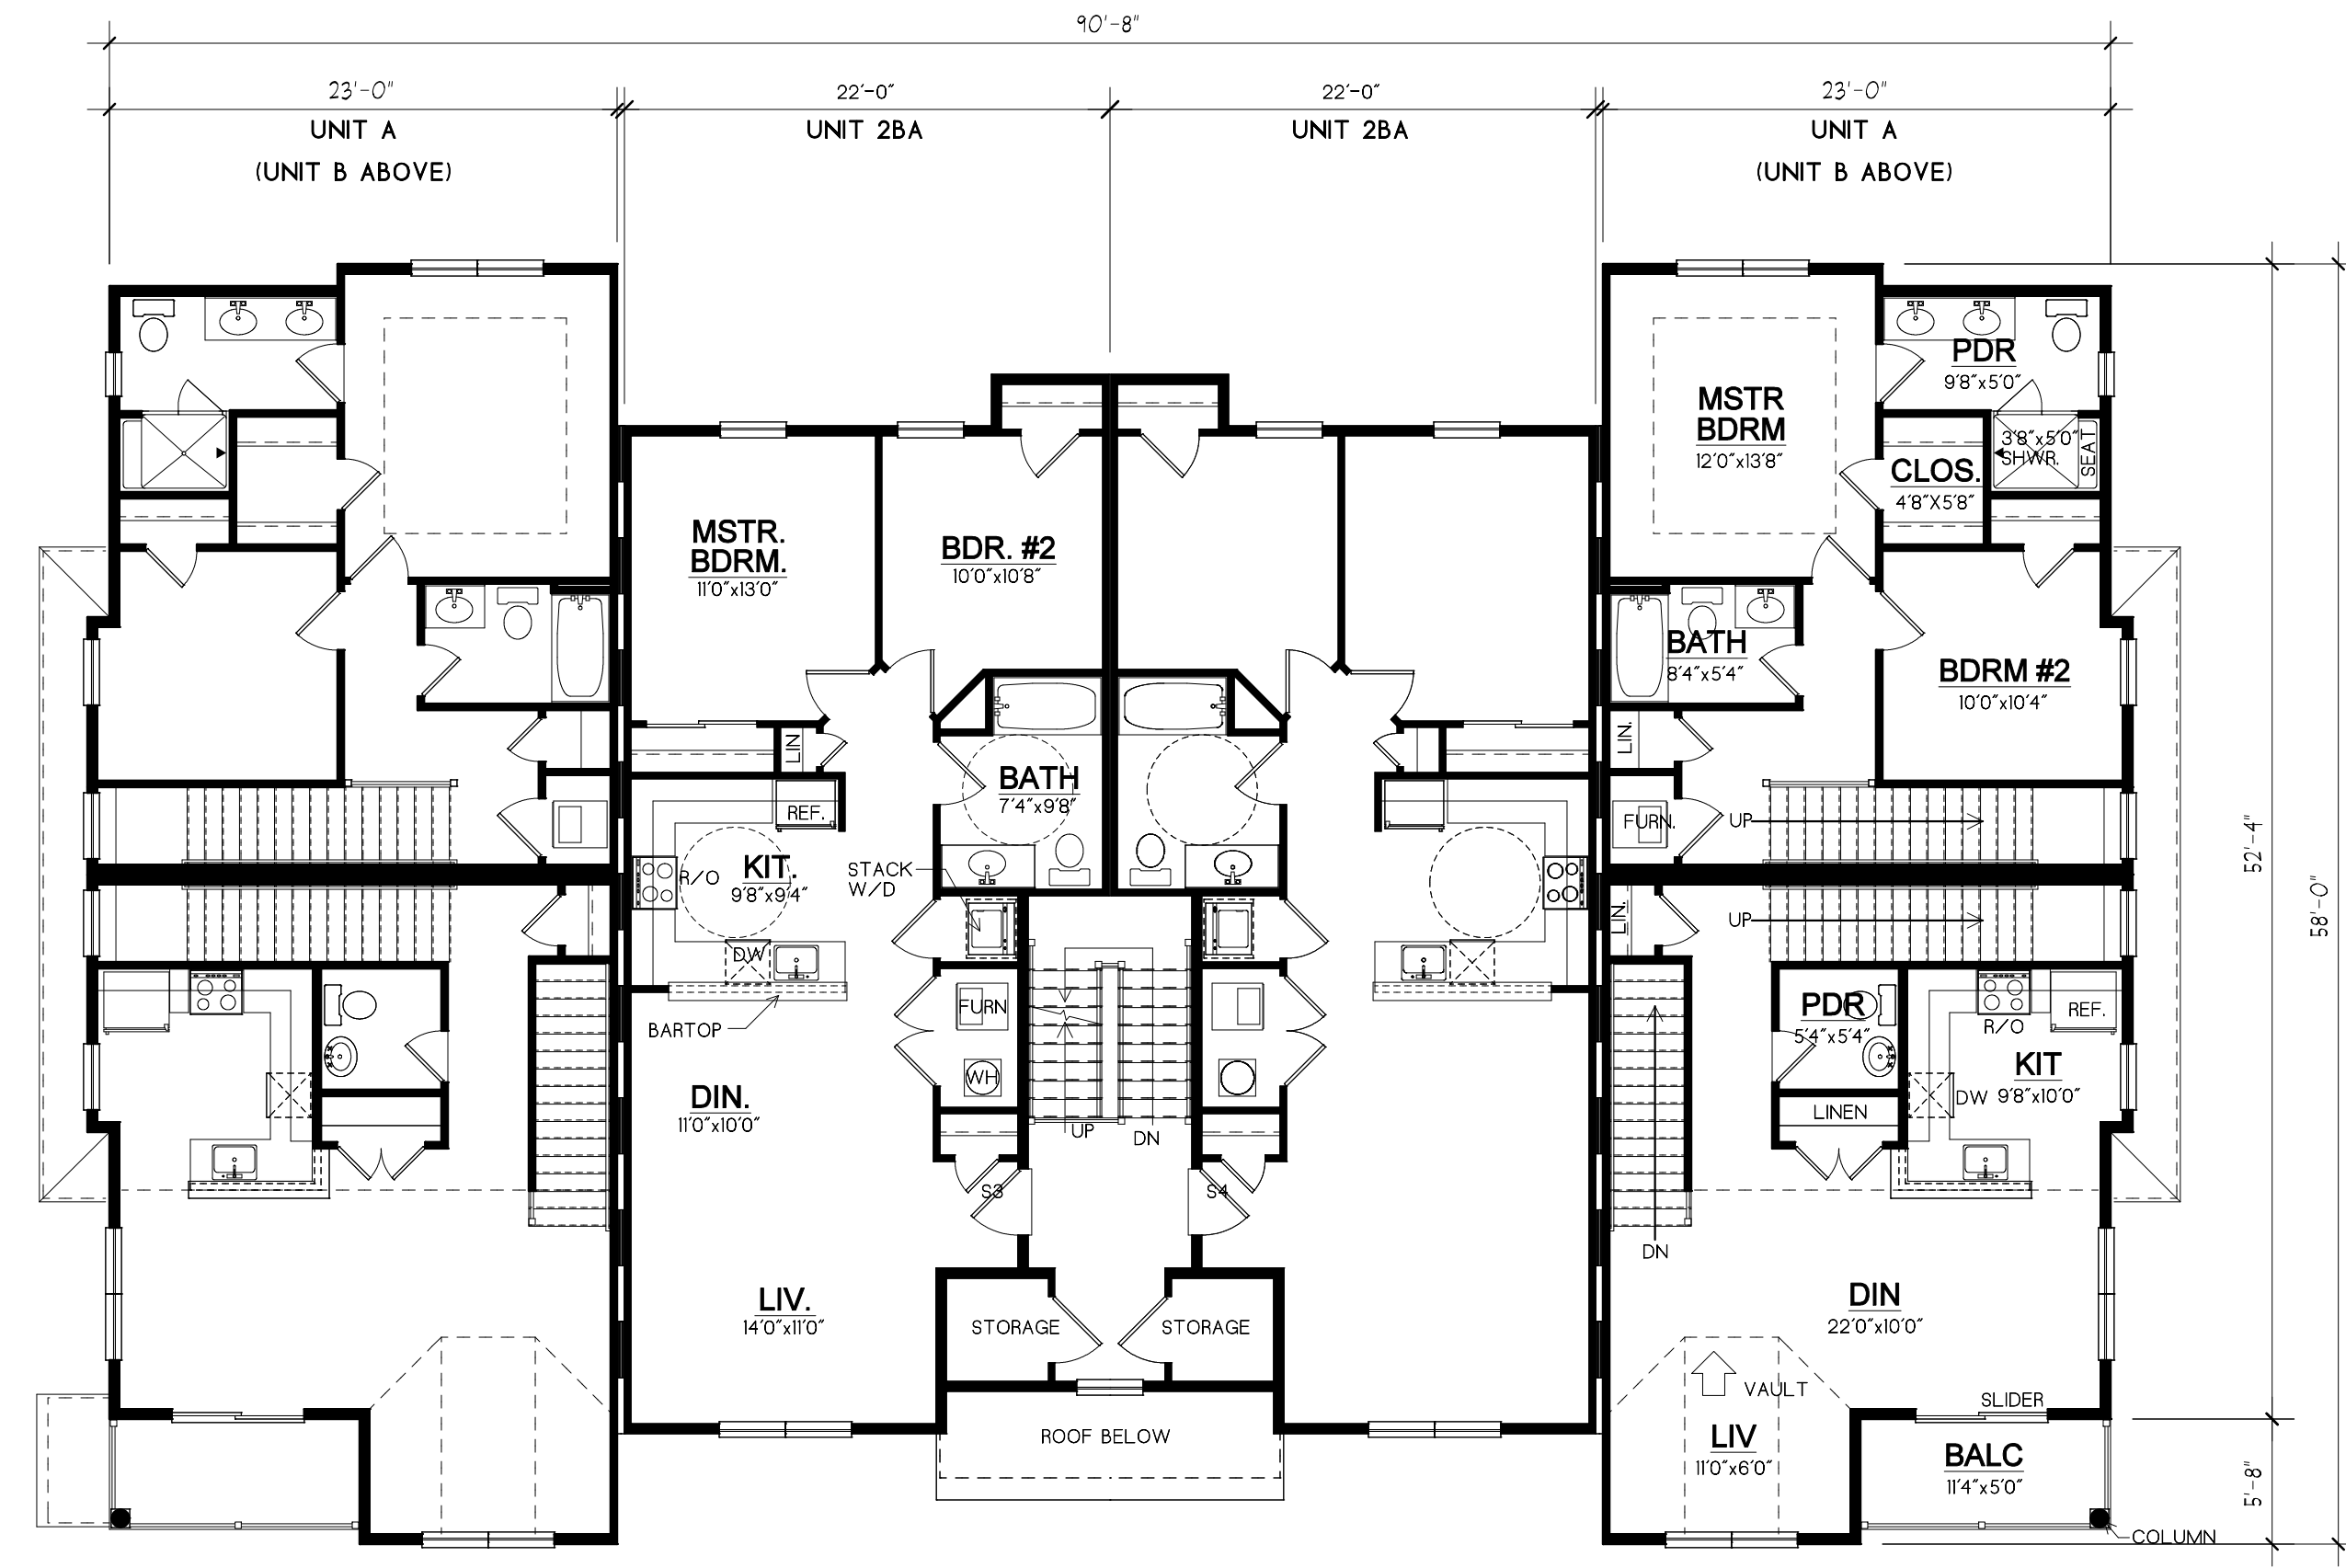

2nd Floor Building Plan
Scale: 1/8"=1'-0"



Building Type C (10 Unit) Program (Bldgs #2 & 16)

Apartment	1st Floor	2nd Floor	3rd Floor	Total	Units
Unit A	675 sq.ft.	561 sq.ft.	N/A	1,236 sq.ft.	2
Unit B	88 sq.ft.	568 sq.ft.	803 sq.ft.	1,459 sq.ft.	2
Unit 2B	N/A	N/A	915 sq.ft.	915 sq.ft.	2
Total Units					10*
Garages					4


6 Market Units, 4 Affordable Units

Affordable Unit Program

Unit	Count	Total
Unit 2BA	4	915 sq.ft.

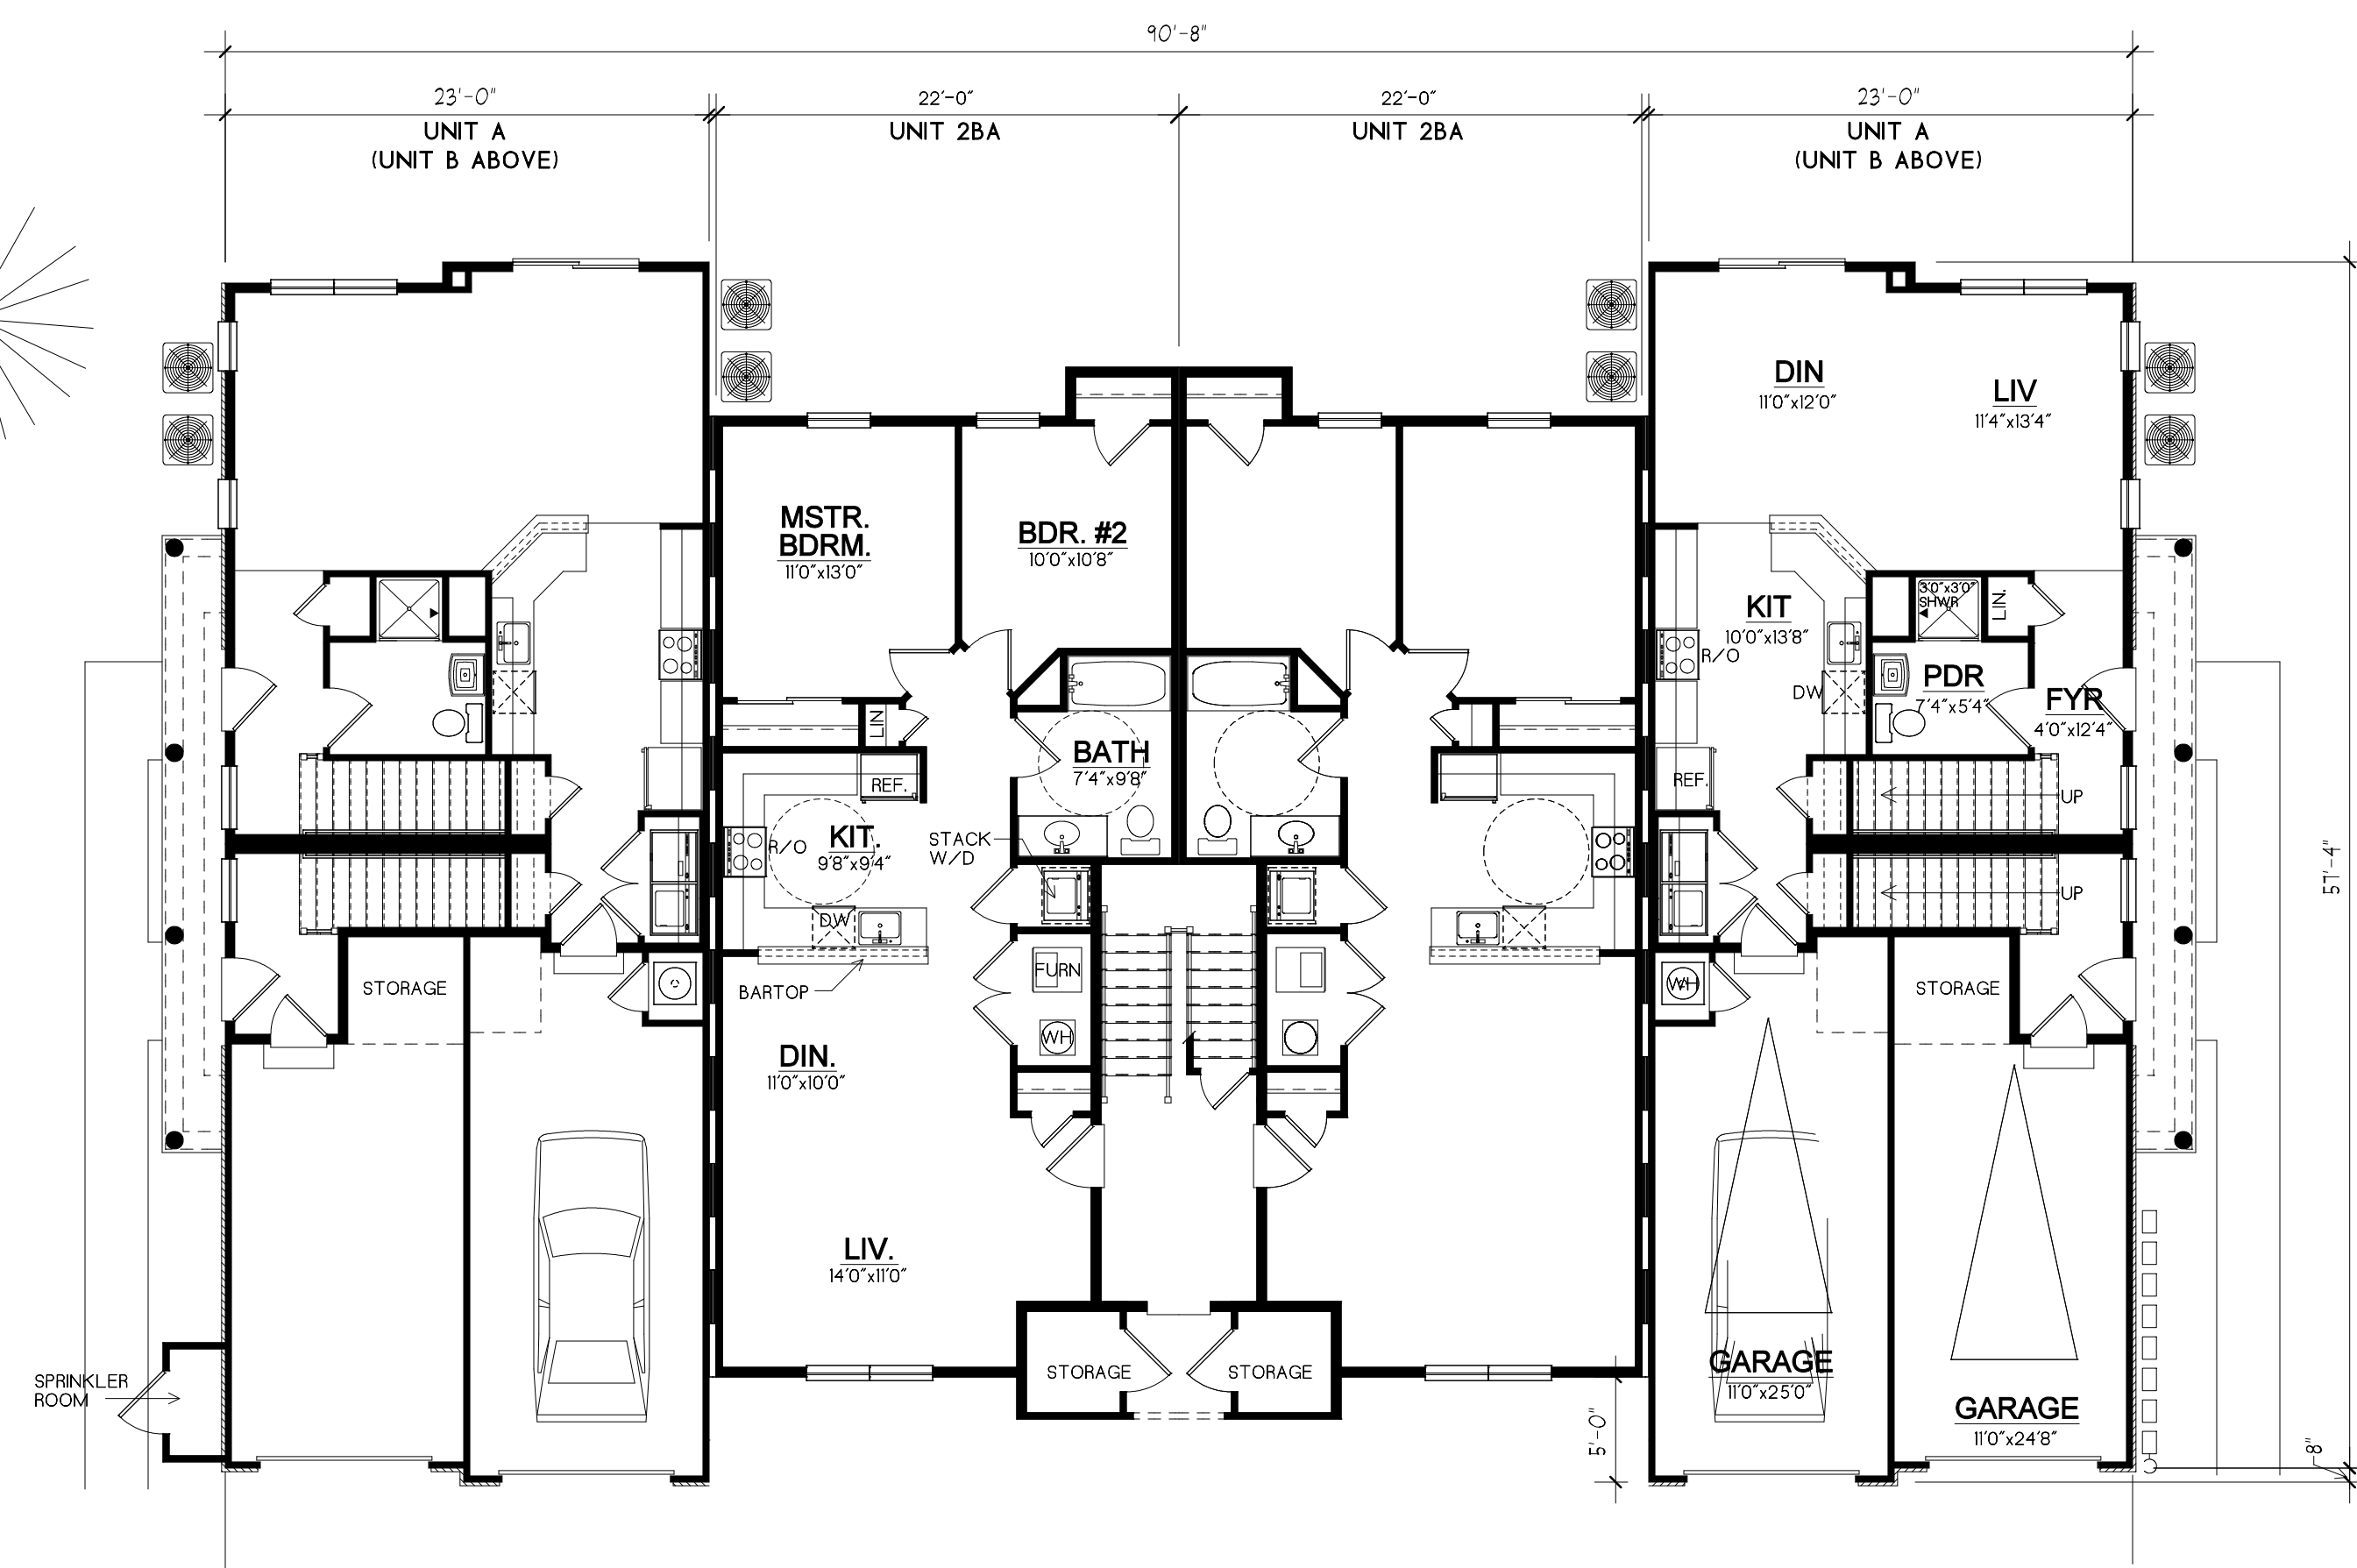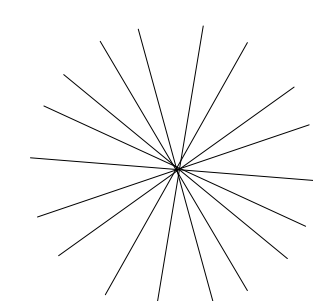


1st Floor Building Plan - Bldg Typ C (10 Unit)
Scale: 1/8"=1'-0"

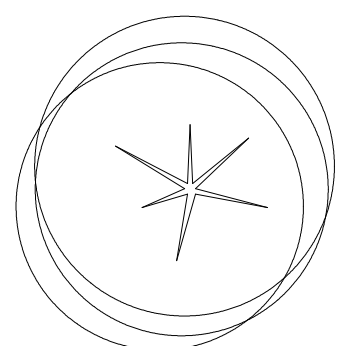

Managed By: BDL
 Drawn By: AKB
 Checked By:
 Redlined By:
 Date:
 Issue For Permit:
 Issue For Review:
 01-22-21
 Issue For Construction:
 Revisions:

© 2021 Thomas J. Brennan Architects, Inc.
 This Document is the sole property
 and copyright of the Architect and
 shall not be used or reproduced in
 any form without authorization.

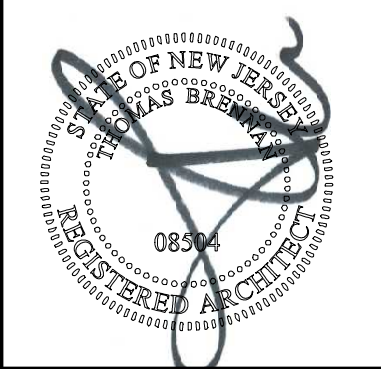


NEW PROPOSED MULTI-FAMILY RESIDENCE FOR
Karen Realty Group Northeast, Inc.
 New Jersey
 Wall


Thomas J. Brennan
 ARCHITECTS
 3803 Parkwood Blvd
 Suite 700
 Frisco, Texas 75034
 972-867-3948
 Fax
 972-378-9416

Apartments at Manchester

Sheet No.
A4
 Of Sheets
 Project No.
 19414

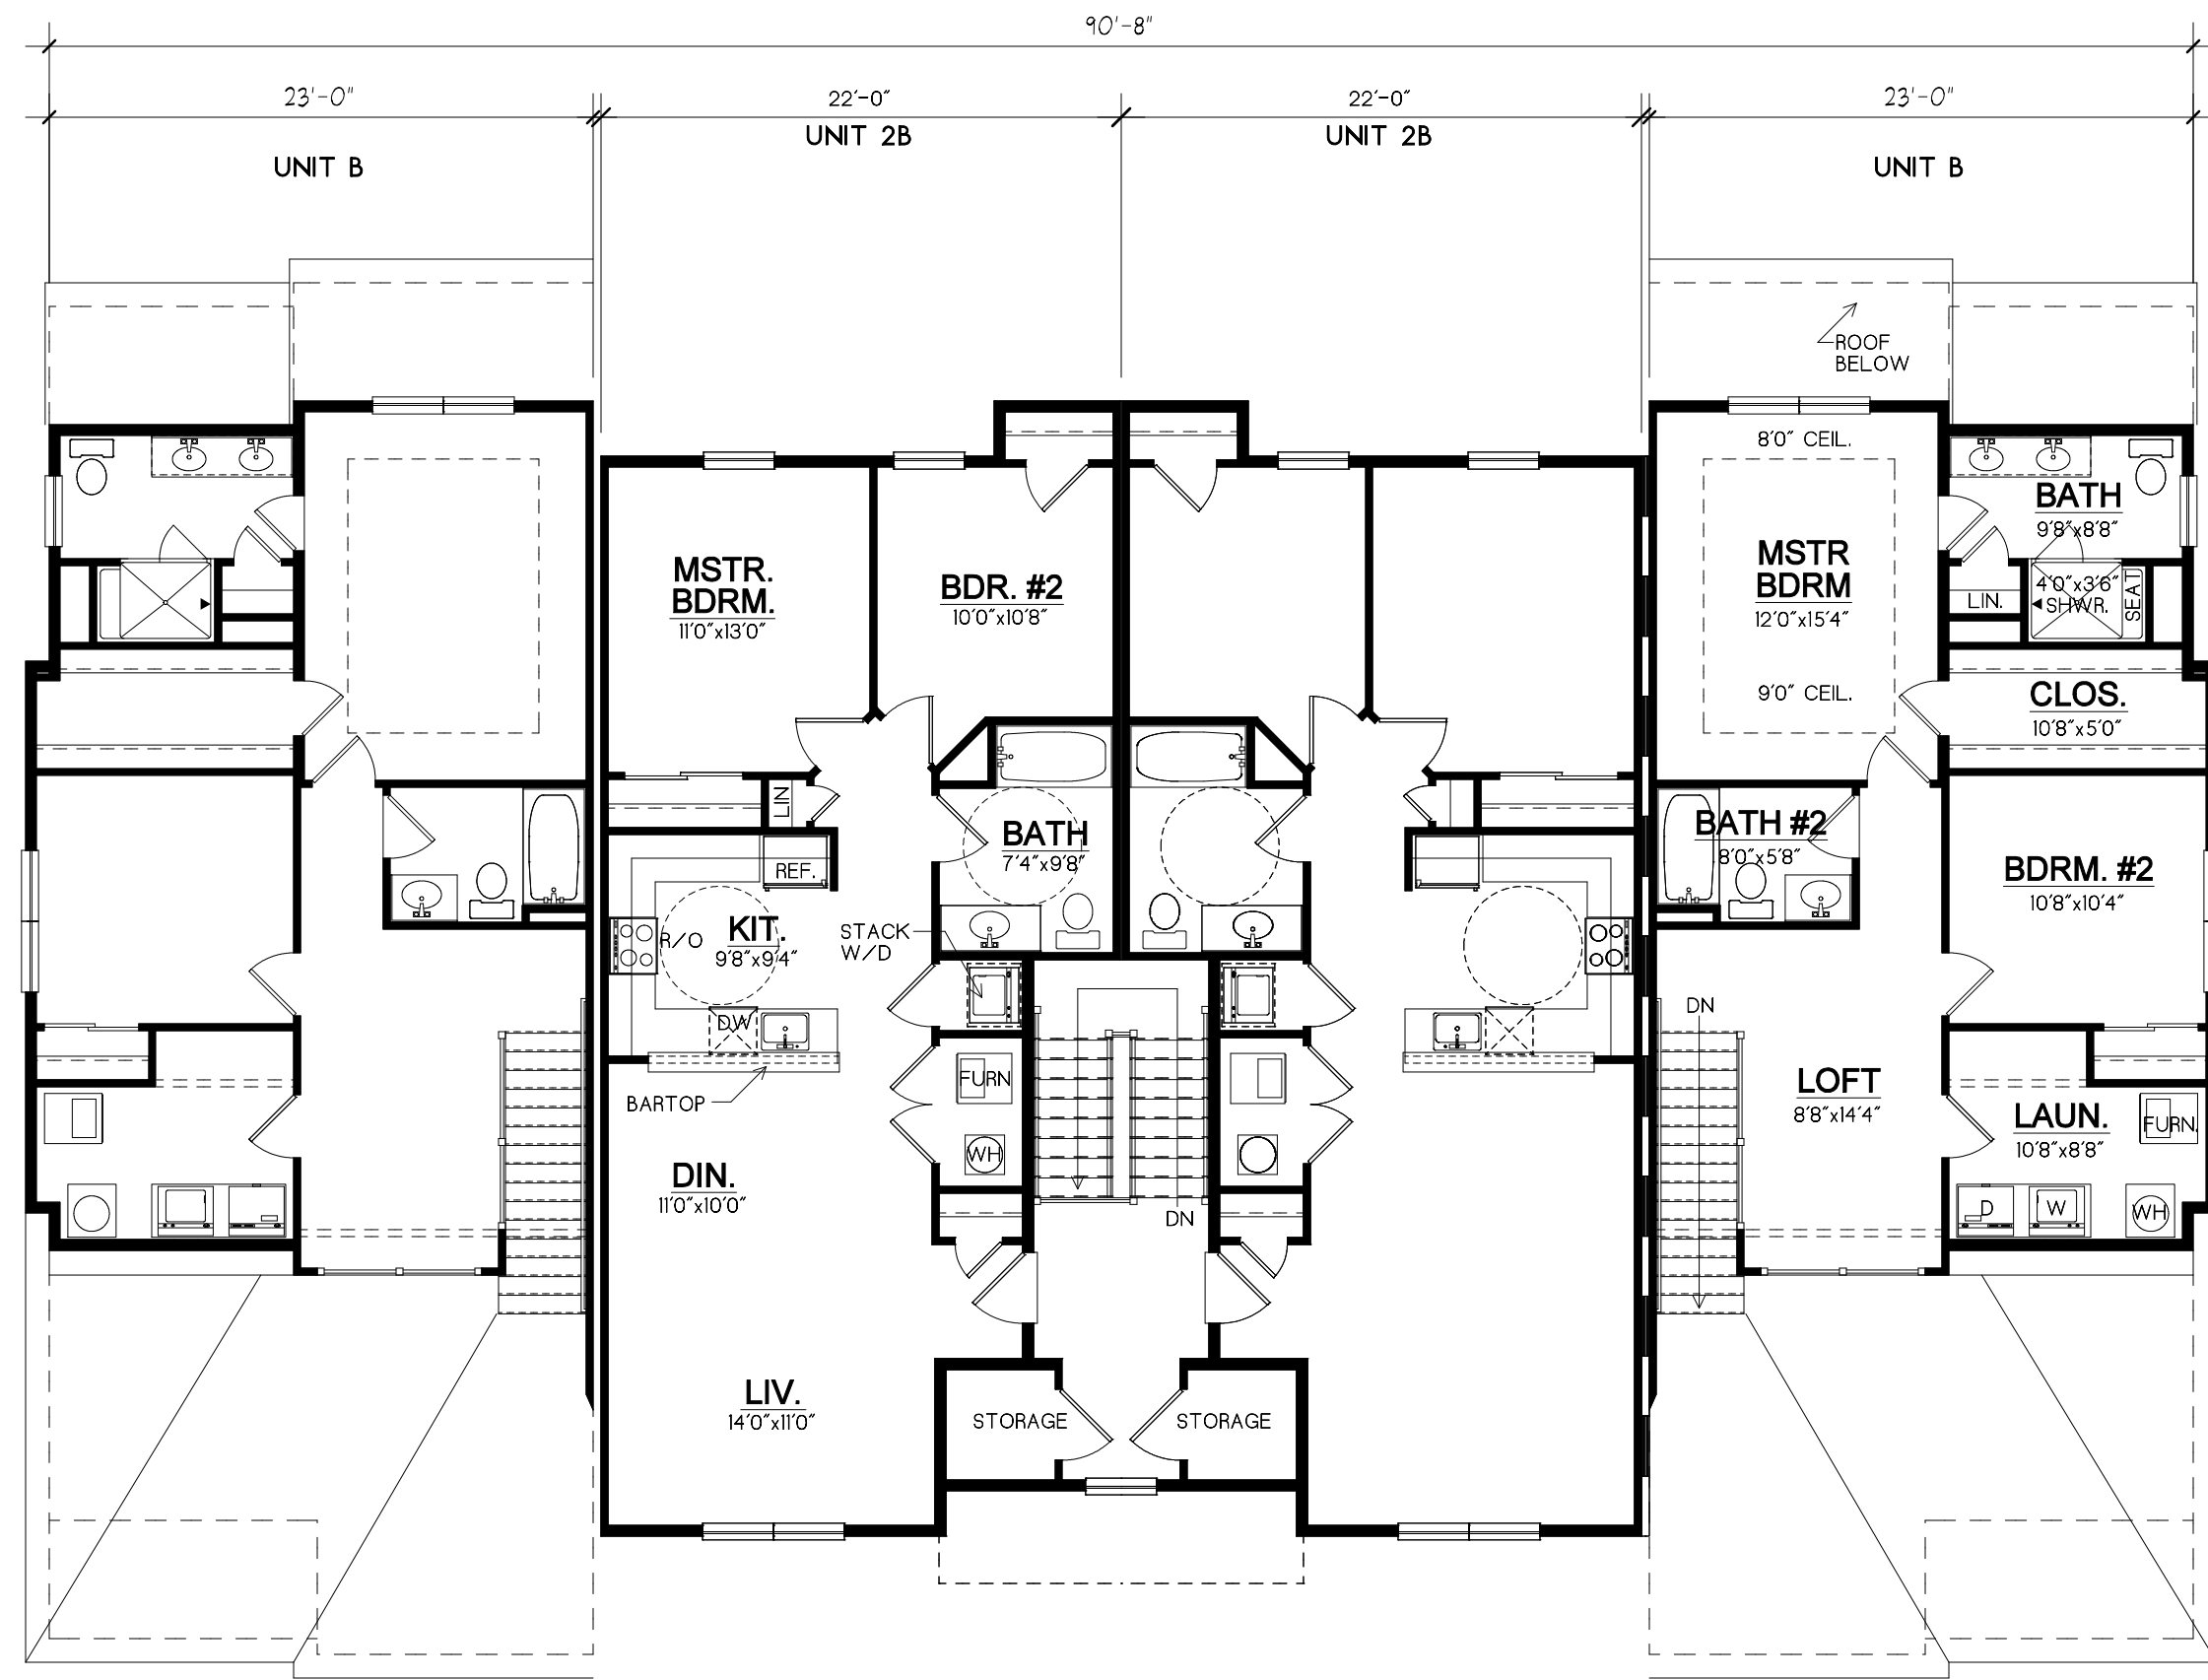



3rd Floor Building Plan
Scale: 1/8"=1'-0"

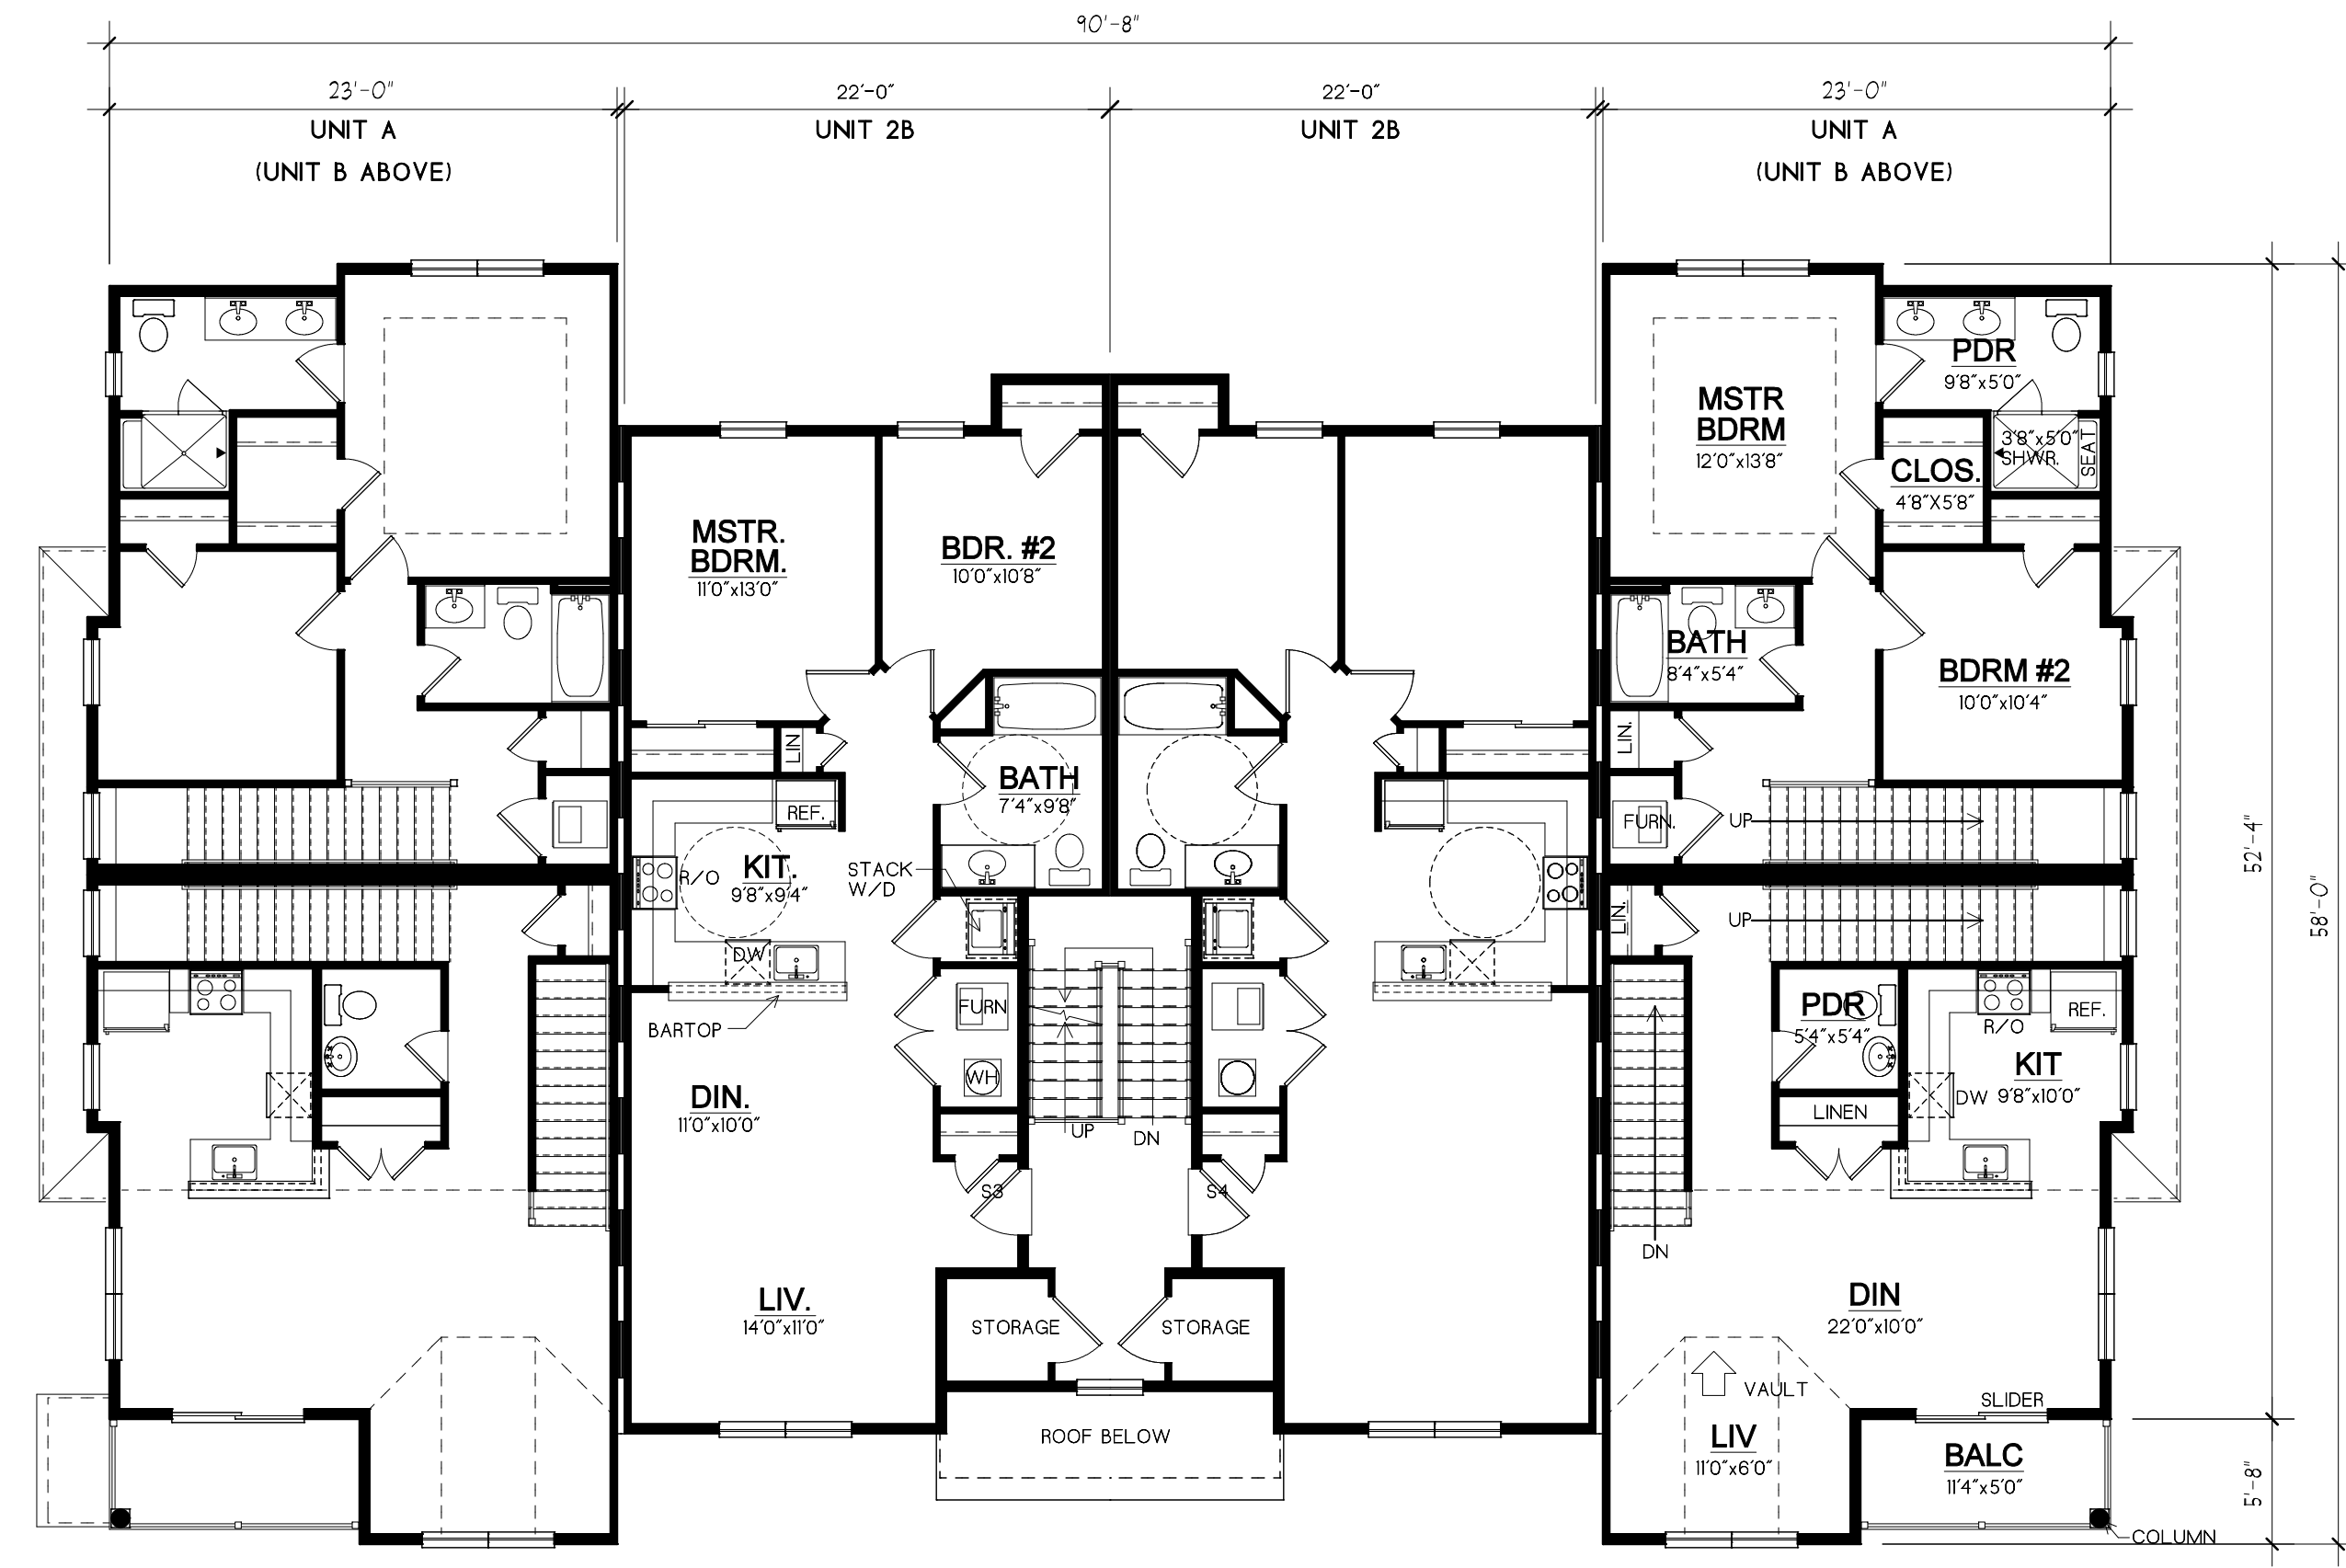


2nd Floor Building Plan
Scale: 1/8"=1'-0"

Building Type D (10 Unit) Program (All Market Rate)					
Apartment	1st Floor	2nd Floor	3rd Floor	Total	Units
Unit A	675 sq.ft.	561 sq.ft.	N/A	1,236 sq.ft.	2
Unit B	88 sq.ft.	568 sq.ft.	803 sq.ft.	1,459 sq.ft.	2
Unit 2B	N/A	N/A	915 sq.ft.	915 sq.ft.	6
Total Units					10*
Garages					4

10 Market Units

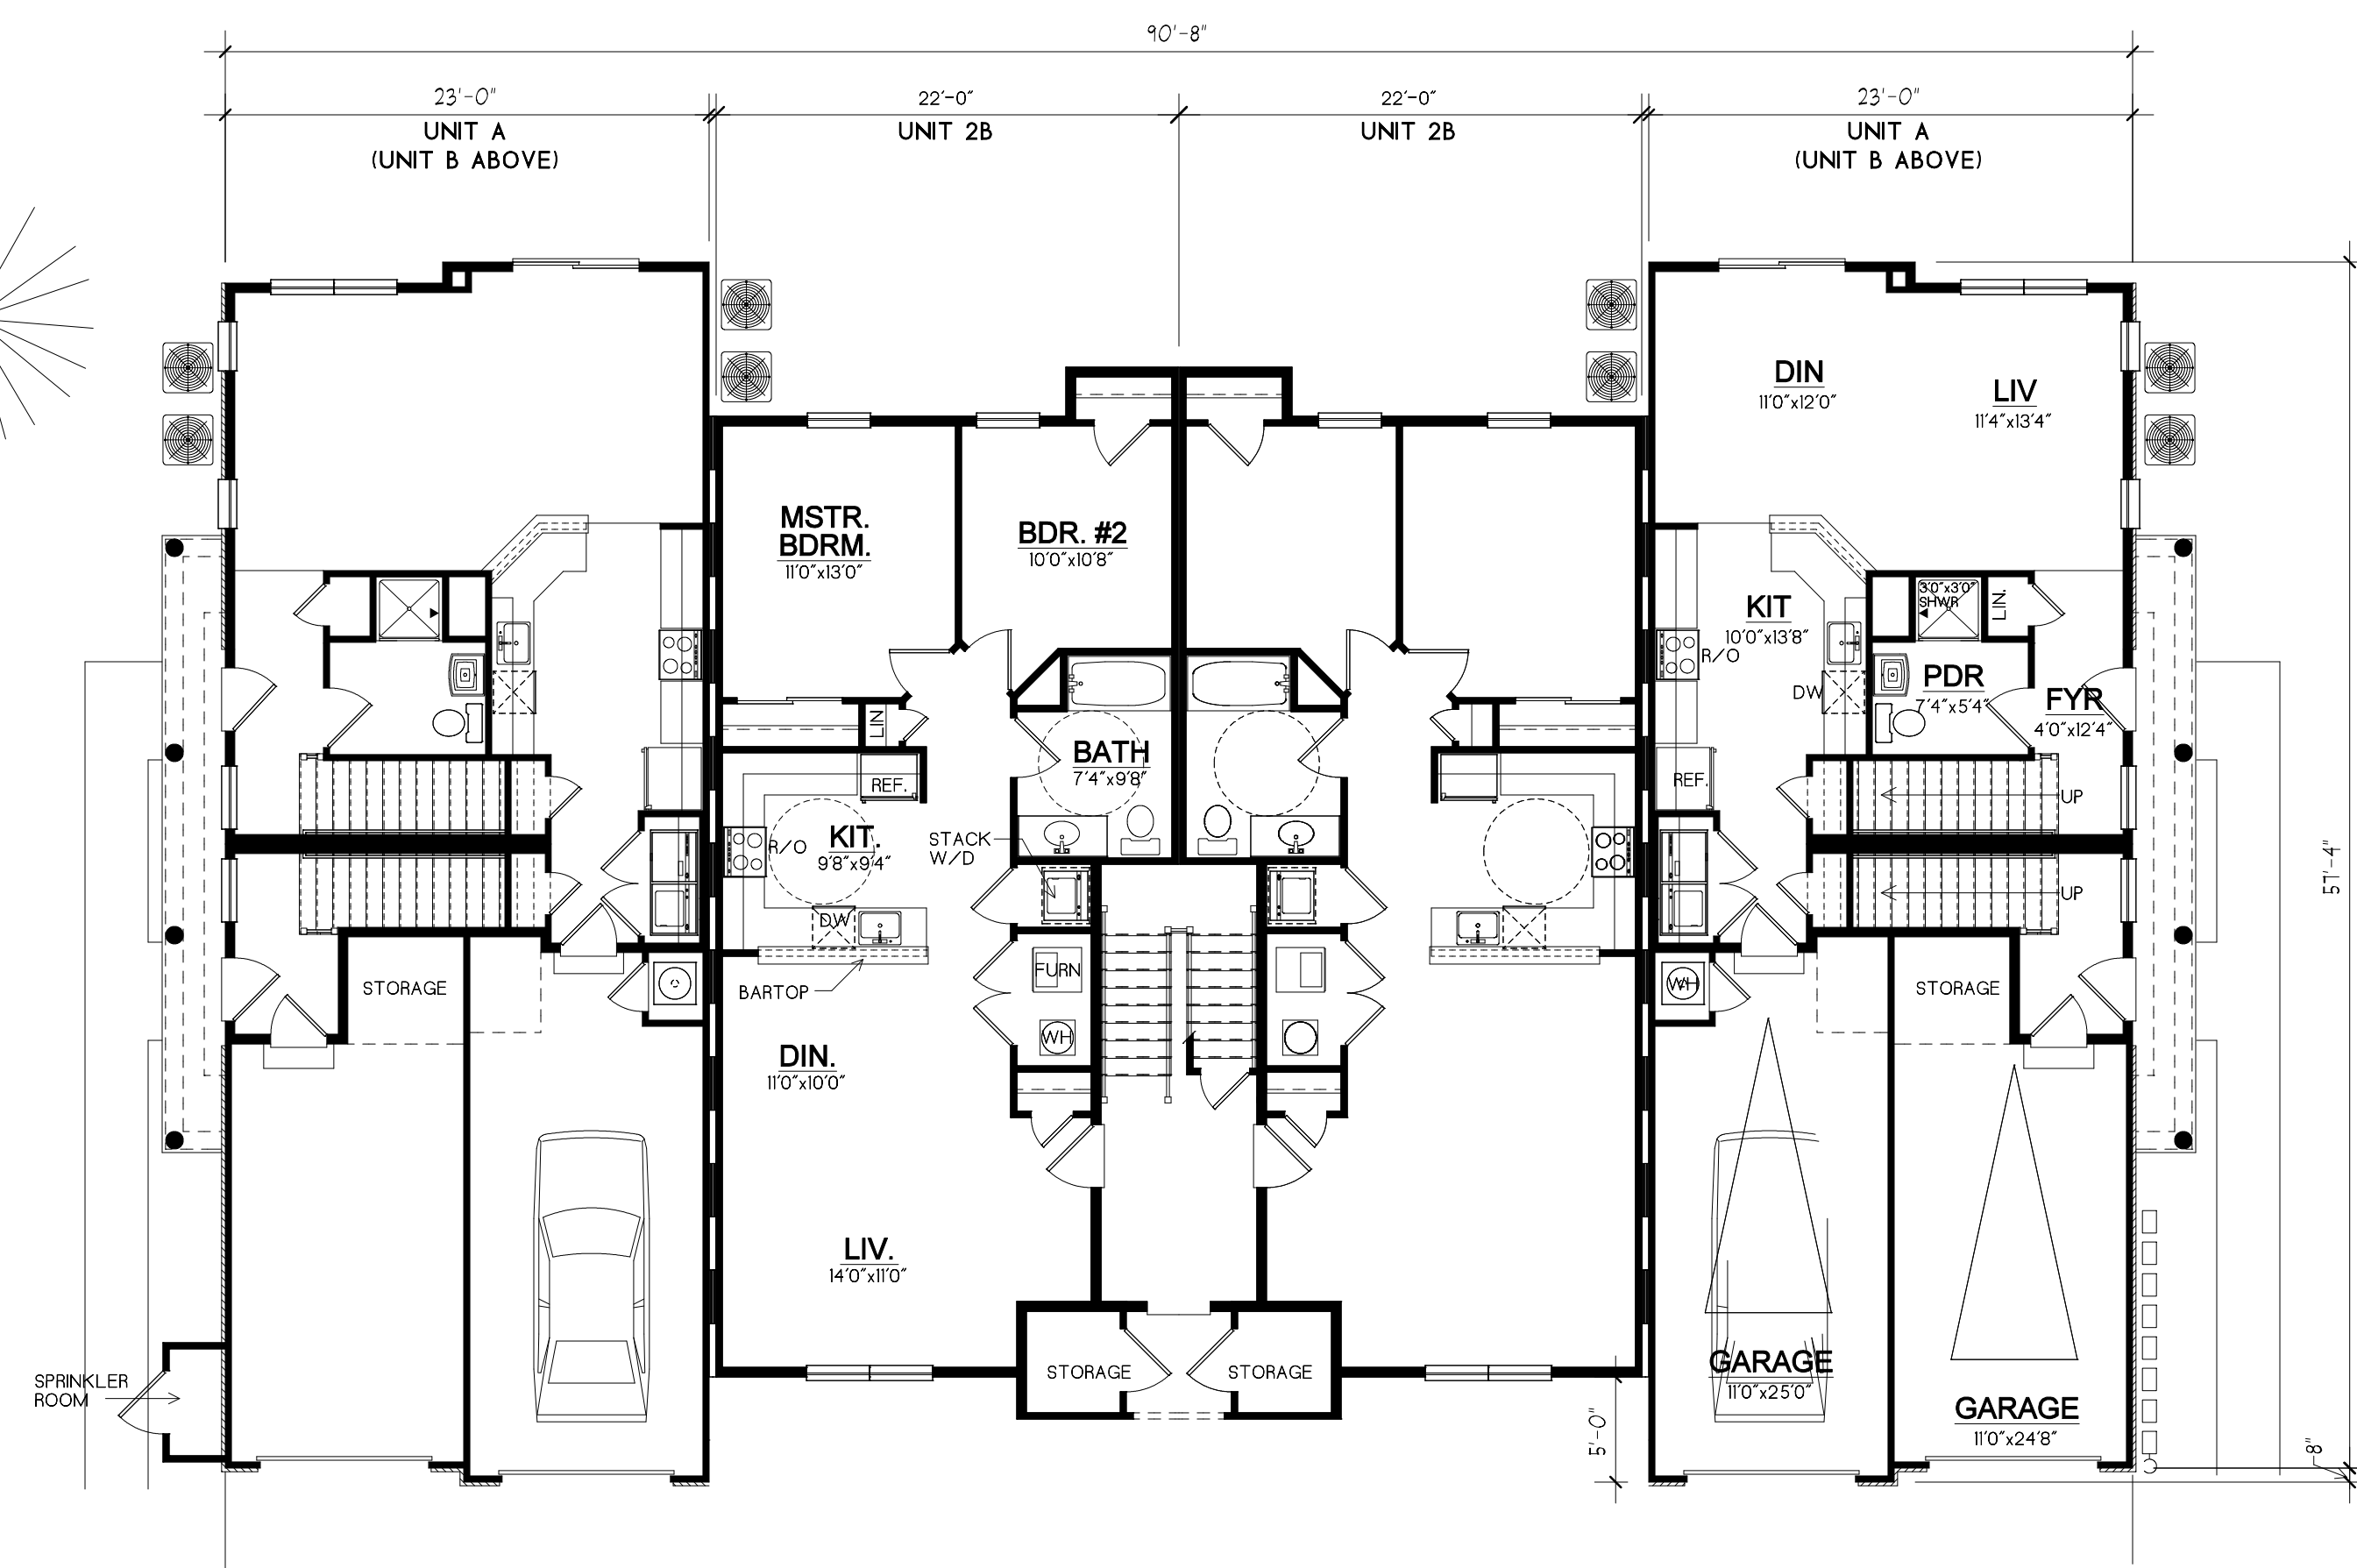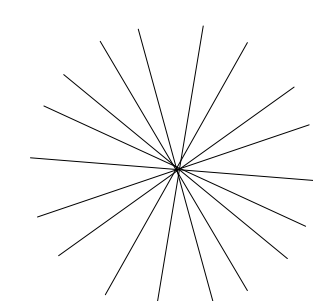


1st Floor Building Plan - Bldg Typ D (10 Unit)
Scale: 1/8"=1'-0"

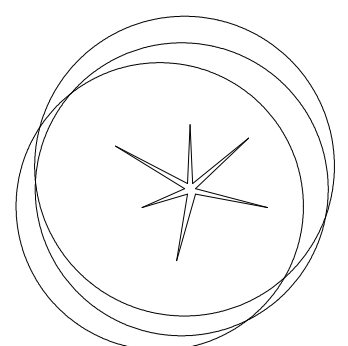

Managed By: BDL
 Drawn By: AKB
 Checked By:
 Redlined By:
 Date:
 Issue For Permit:
 Issue For Review:
 01-22-21
 Issue For Construction:
 Revisions:

© 2021 Thomas J. Brennan Architects, Inc.
 This Document is the sole property
 and copyright of the Architect and
 shall not be used or reproduced in
 any form without authorization.

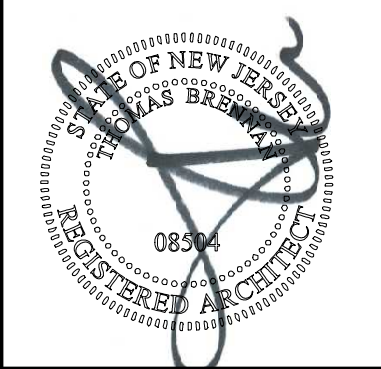

NEW PROPOSED MULTI-FAMILY RESIDENCE FOR
Karen Realty Group Northeast, Inc.
 New Jersey
 Wall

Thomas J. Brennan
 ARCHITECTS
 3803 Parkwood Blvd
 Suite 700
 Frisco, Texas 75034
 972-867-3948
 Fax
 972-378-9416

Apartments at Manchester

Sheet No.
A5
 Of Sheets
 Project No.
 19414



Left Elevation
Scale: 1/8"=1'-0"




Front Elevation
Scale: 1/8"=1'-0"



Rear Elevation
Scale: 1/8"=1'-0"



Right Elevation
Scale: 1/8"=1'-0"

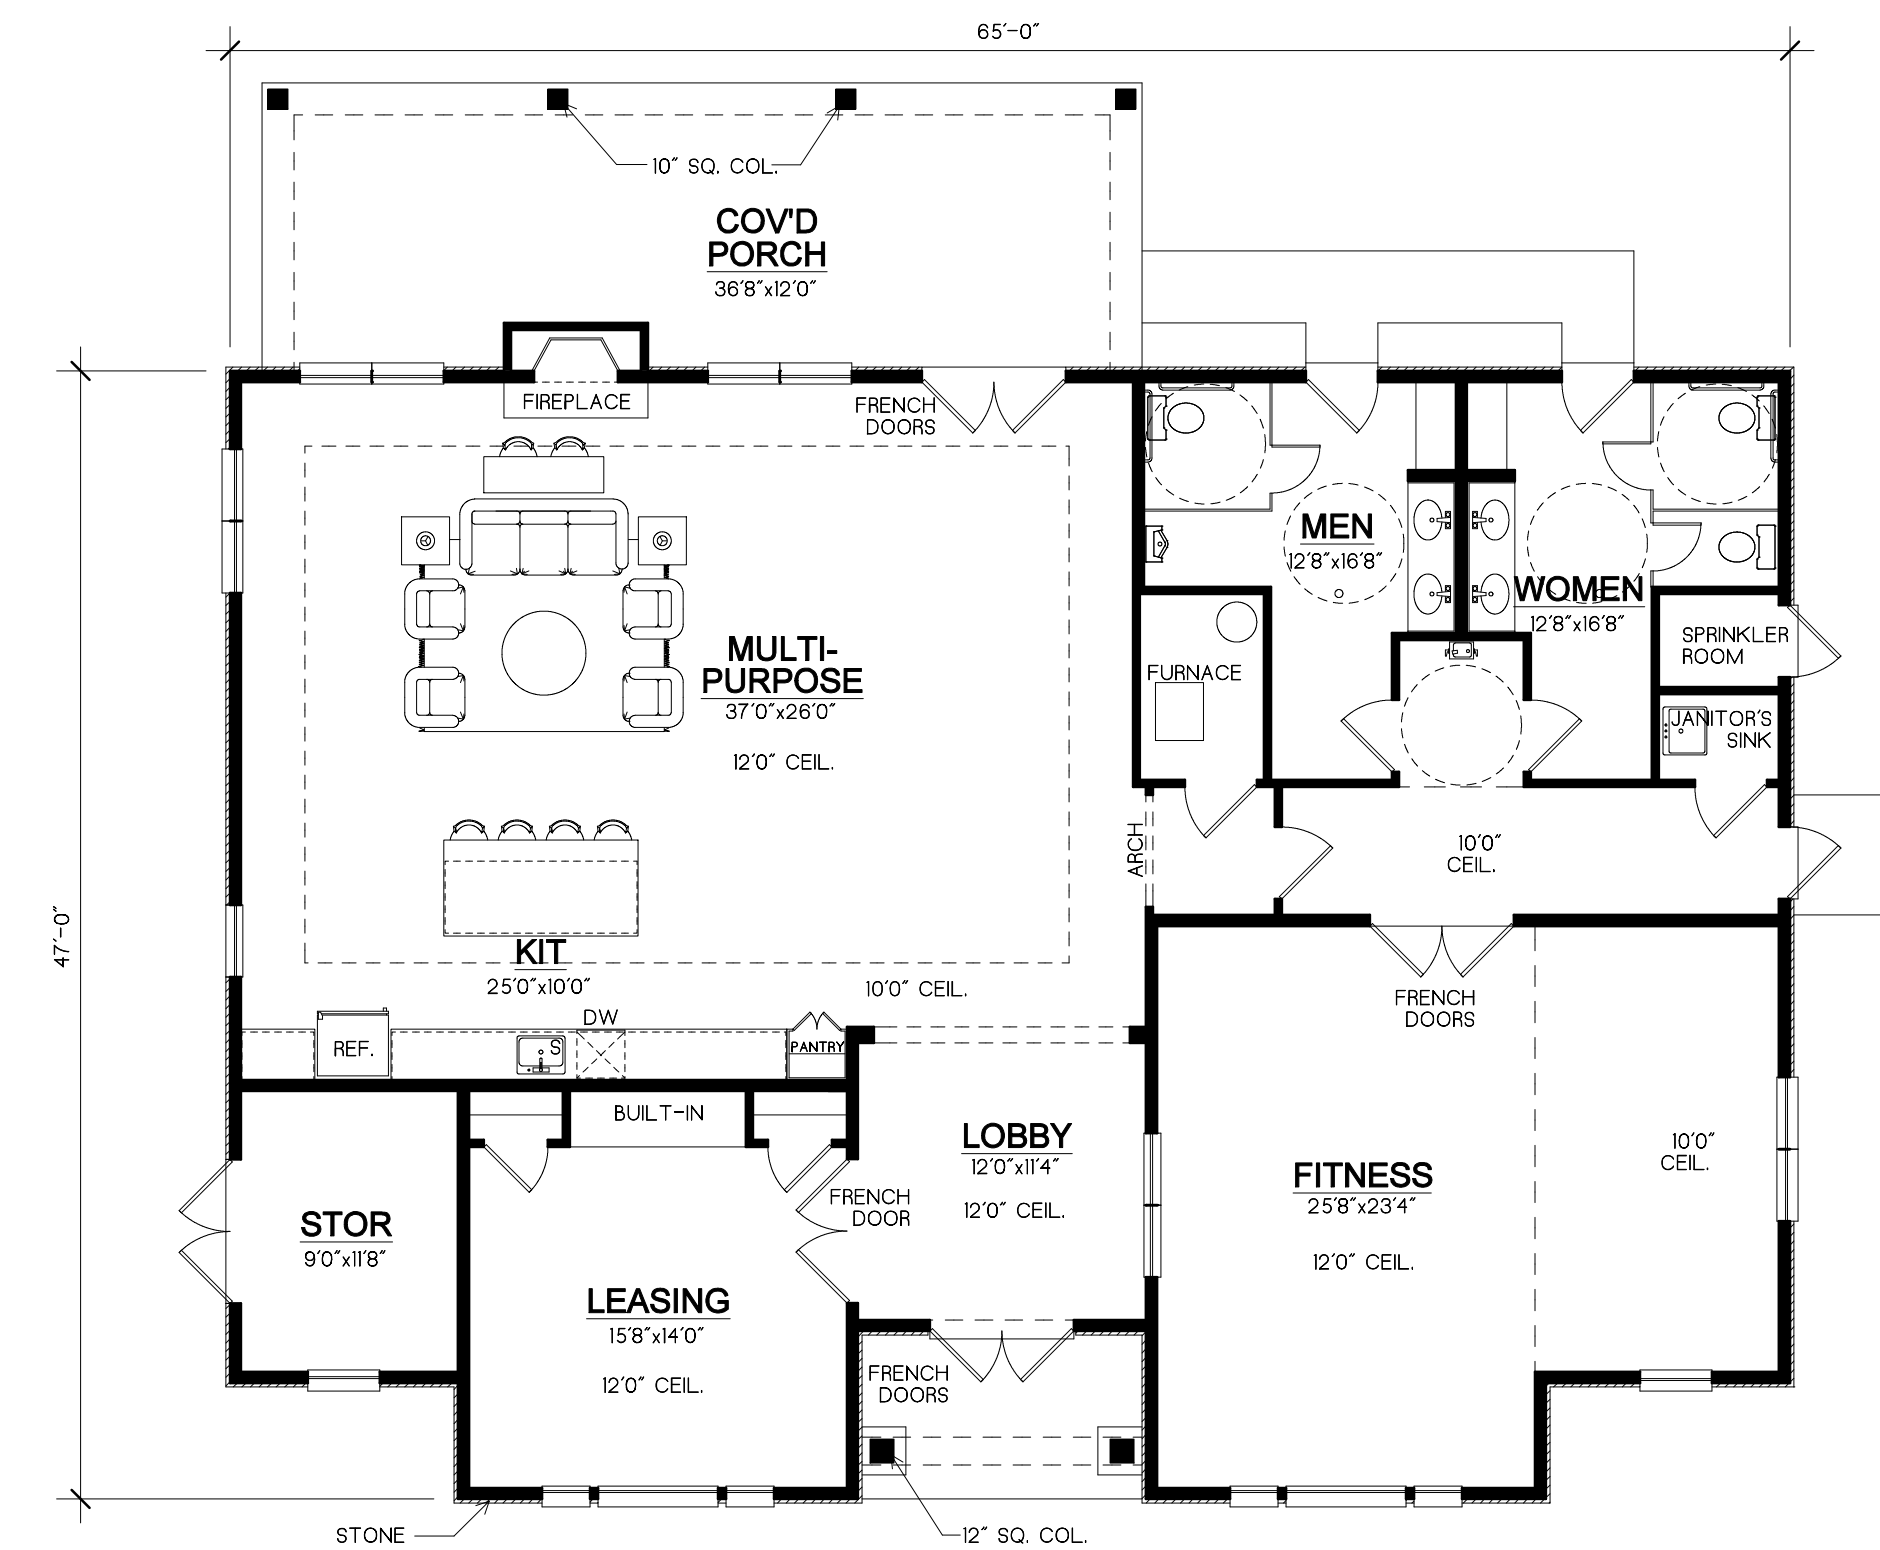

Clubhouse Building Plan
Scale: 1/8"=1'-0"

Clubhouse - 2,876 sq.ft.

Managed By: BDL
Drawn By: AKB
Checked By:
Redlined By:
Date:
Issue For Permit:

Issue For Review:
01-22-21

Issue For Construction:

Revisions:

© 2021 Thomas J. Brennan Architects, Inc.
This Document is the sole property
and copyright of the Architect and
shall not be used or reproduced in
any form without authorization.



NEW PROPOSED MULTI-FAMILY RESIDENCE FOR
Karen Realty Group Northeast, Inc.
New Jersey
Wall

Thomas J. Brennan
ARCHITECTS
3803 Parkwood Blvd
Suite 700
Frisco, Texas 75034
972-867-3948
Fax
972-378-9416

Apartments at Manchester

CLUBHOUSE

Sheet No.

A6

Of Sheets

Project No.
19414