


REVISIONS		
DATE	NAME	NO.
DEC. 1984	G.L.HART	L.S. 15543
NOV. 1987	FELLOWS, READ & ASSOCIATES	
NOV. 1989	FELLOWS, READ & ASSOCIATES	
12-31-93	ARTHUR SWENSON JR., P.L.S.	30753
12-31-94	ARTHUR SWENSON JR., P.L.S.	30753
10-31-99	RICHARD A. MORRALLE, RE. & P.L.S.	25863
12-31-03	"	6825863
10-31-05	"	"

SHEET 1

SHEET 1.02


SHEET 1

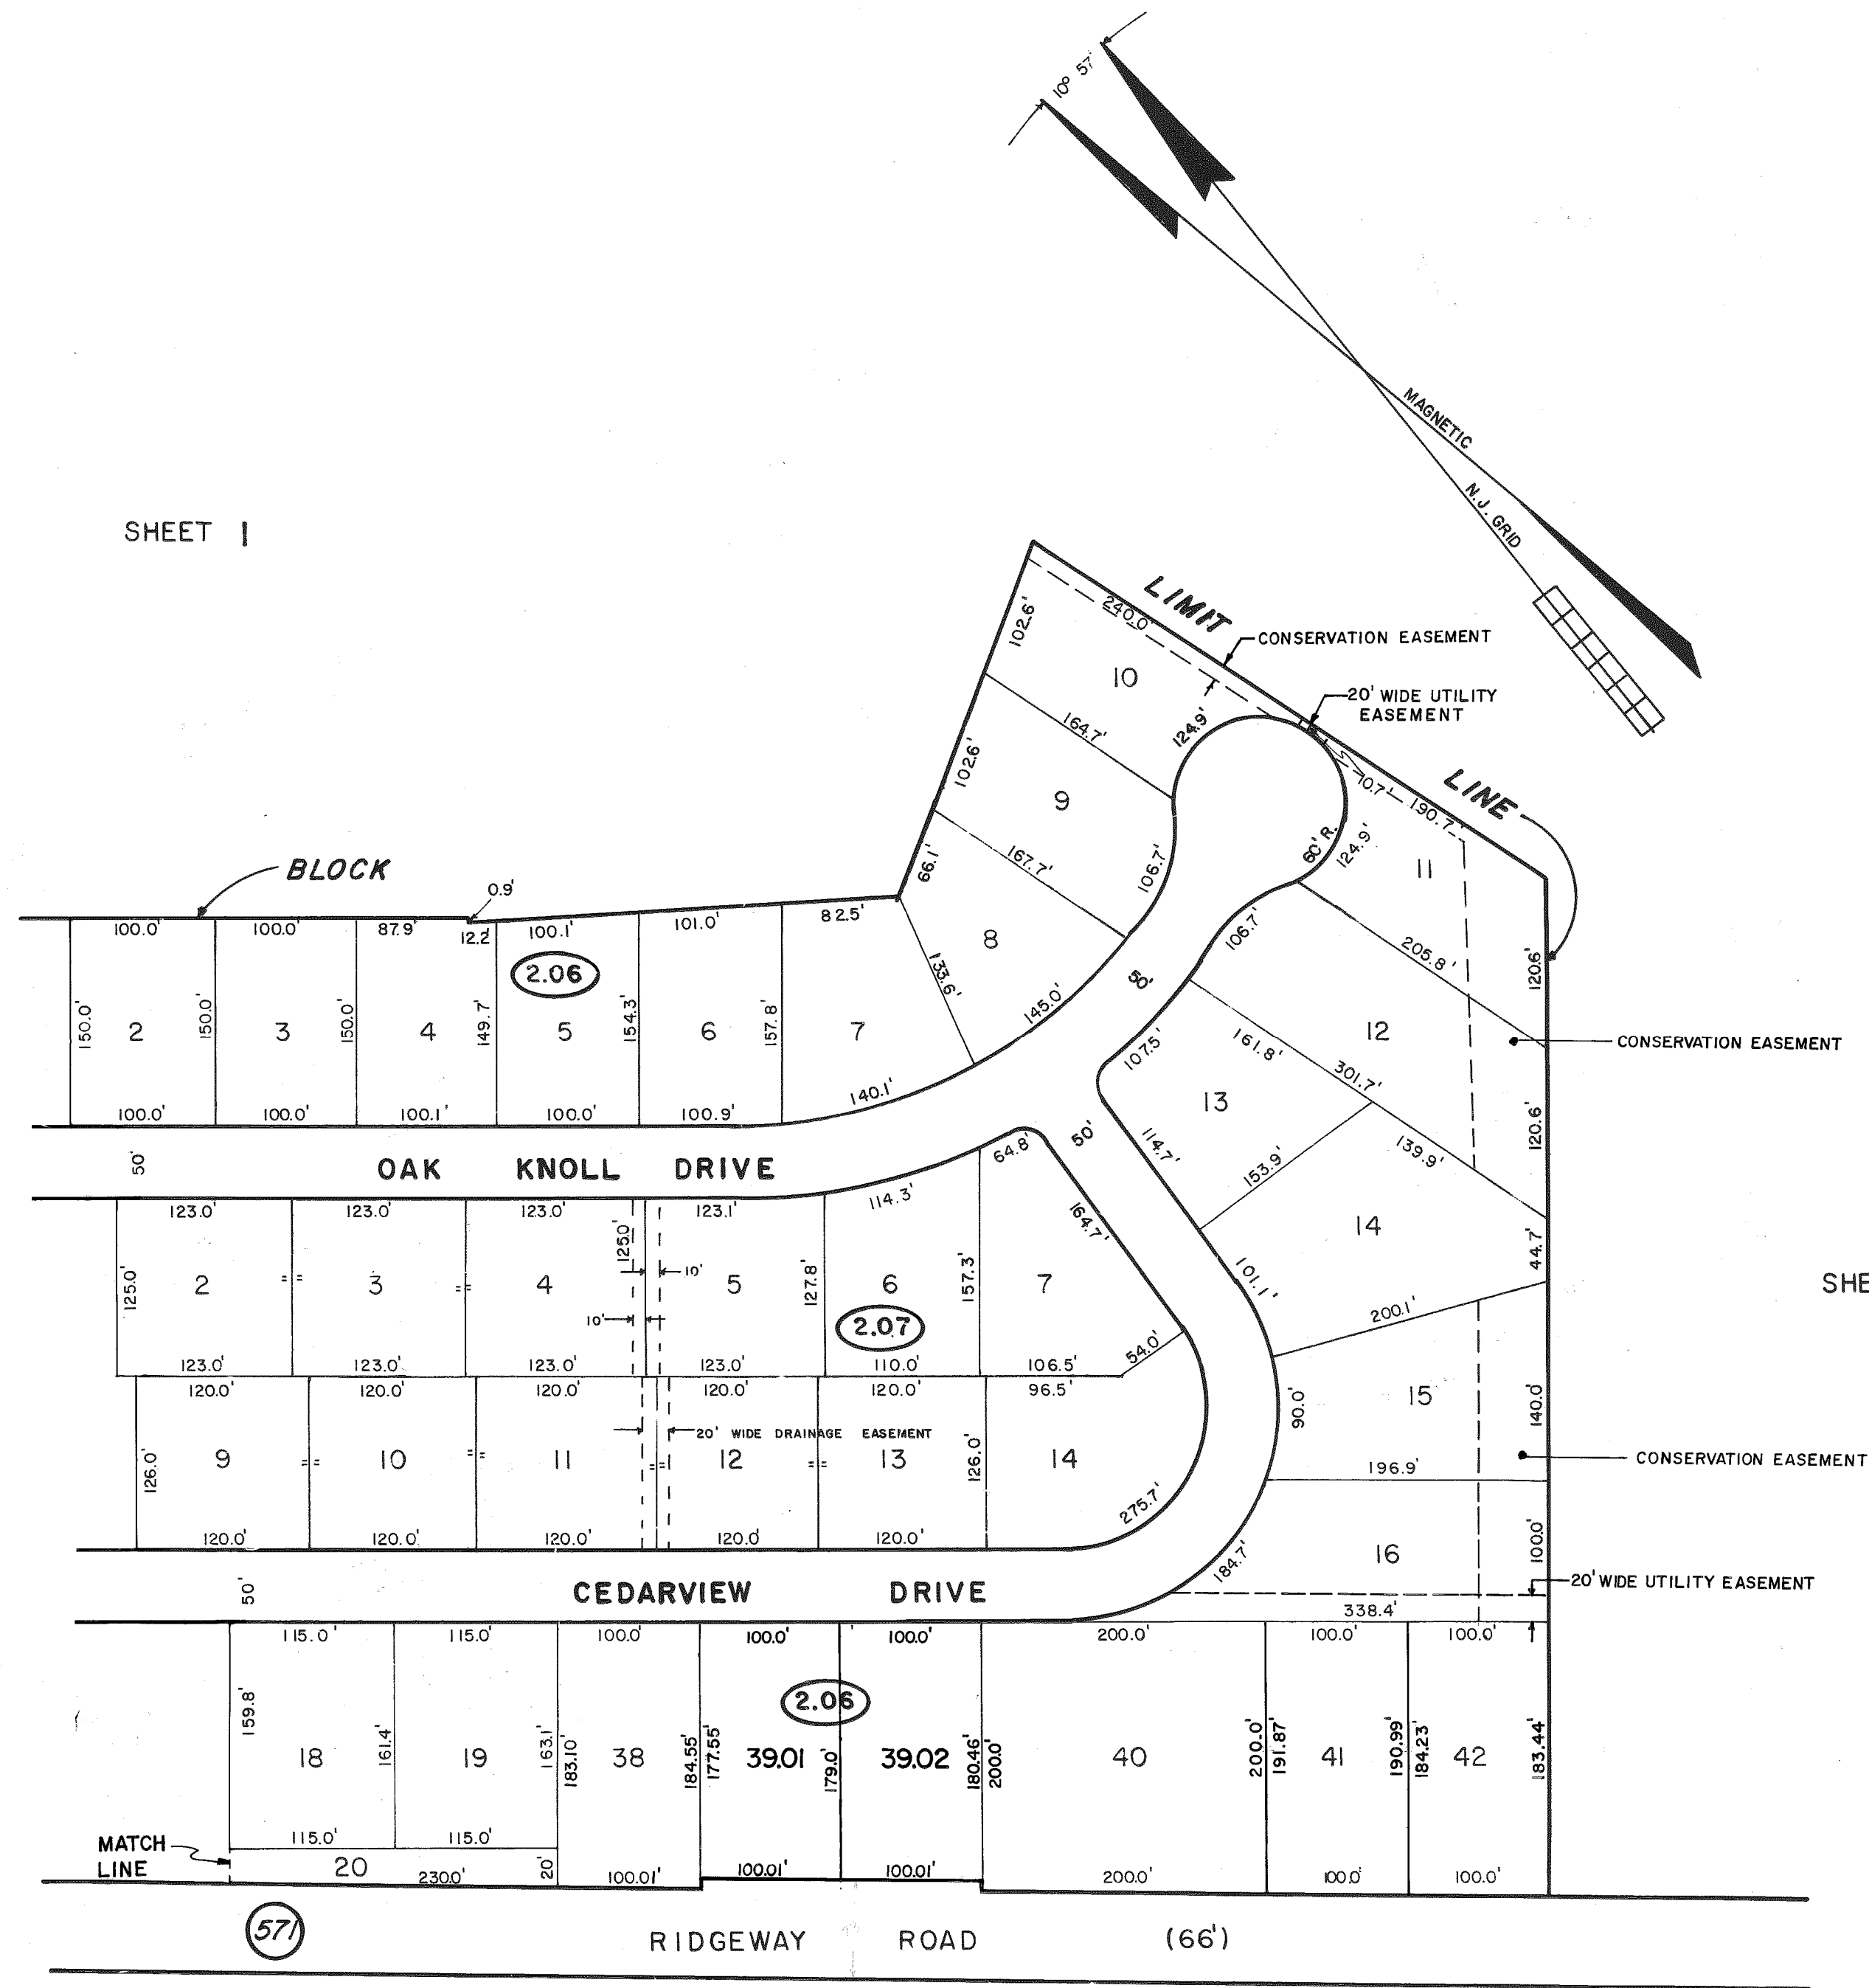

OAK KNOLL ESTATES  
SECTION 3

FILED O.C.C.O. 5/12/81, AS MAP No. F-1113

SHEET 1

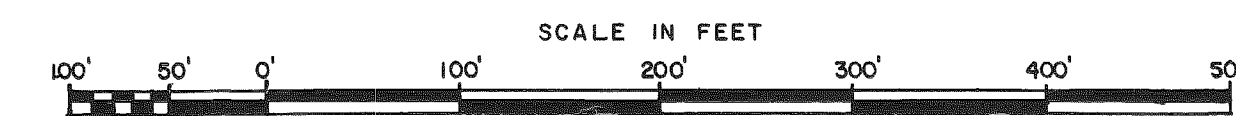

TAX MAP  
**MANCHESTER TOWNSHIP**  
OCEAN COUNTY NEW JERSEY  
GORDON L. HART LAND SURVEYOR  
N. J. LICENSE 15543 MANCHESTER, N. J.  
JUNE 1981  
SCALE: 1 INCH = 100 FEET