


REVISIONS		
DATE	NAME	LIC. No.
11/30/01	RICHARD A MORALLE, PLS	25863
02/28/03	RICHARD A MORALLE, PLS	GB25863
06/31/06	RICHARD A MORALLE, PLS	GB25863
07/31/06	RICHARD A MORALLE, PLS	GB25863
11/30/06	RICHARD A MORALLE, PLS	GB25863
12/31/06	RICHARD A MORALLE, PLS	GB25863

SEE SHEET 2.05

SEE SHEET 2.09

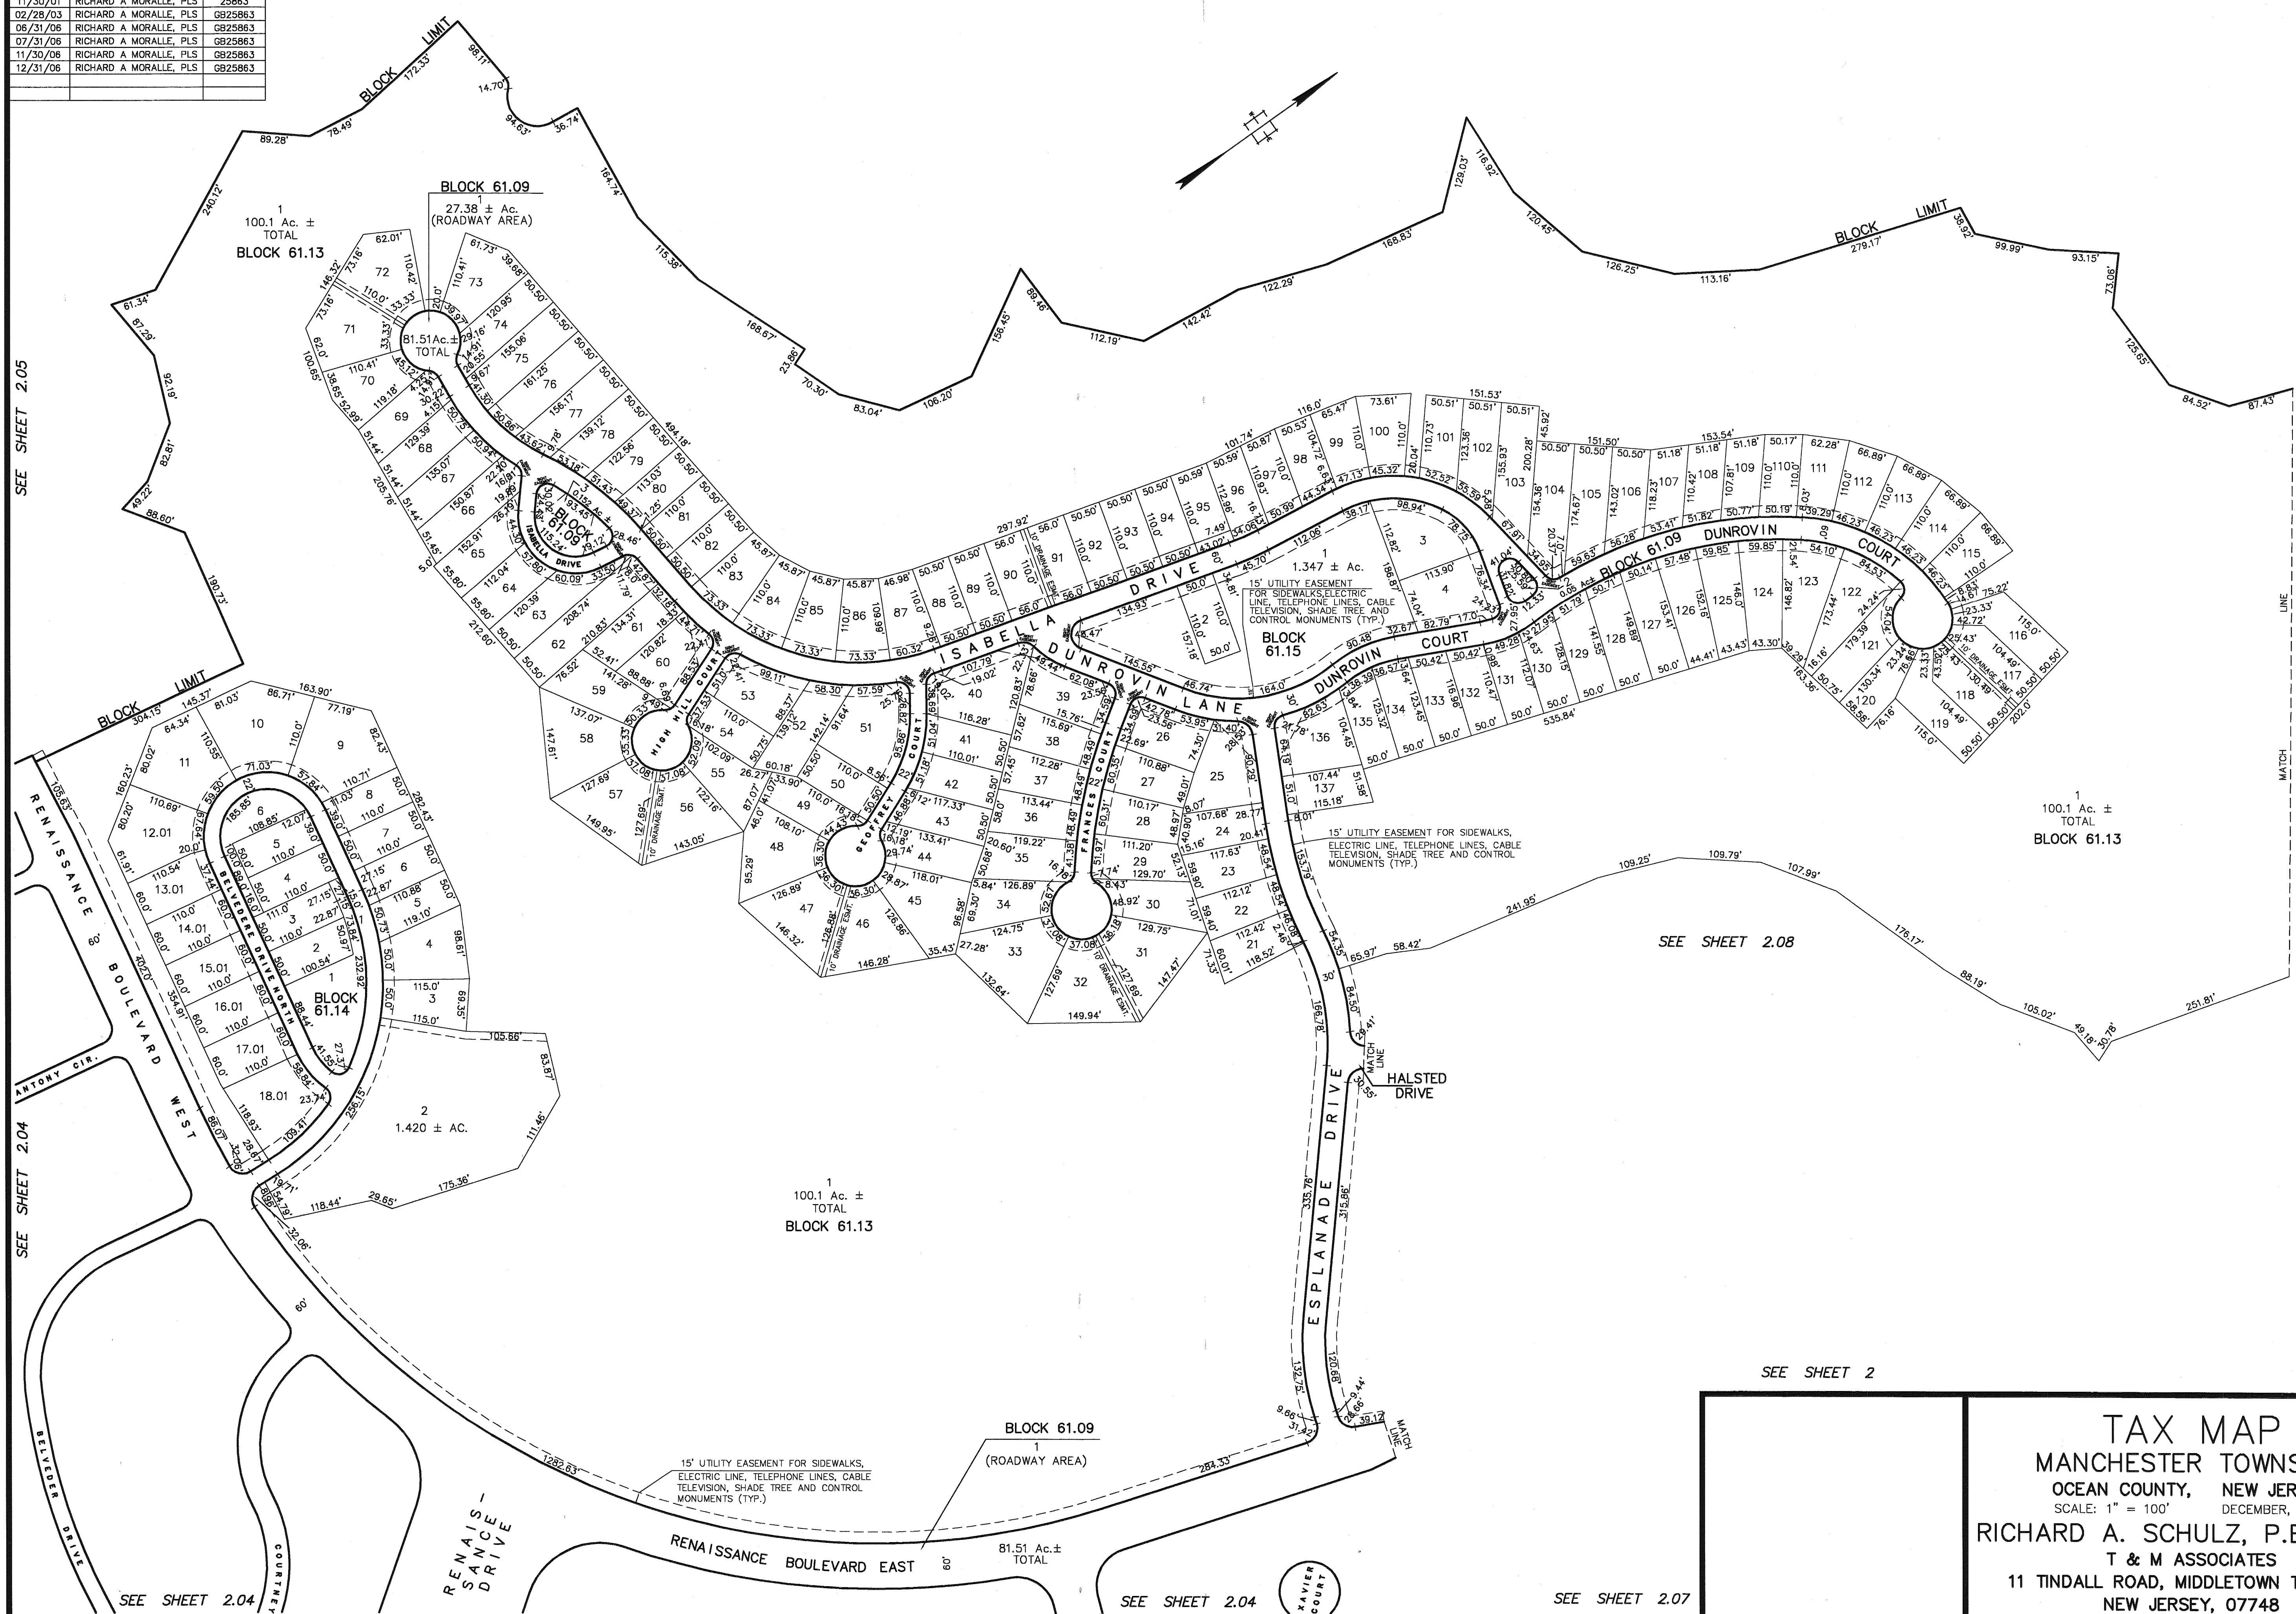

SEE SHEET 2.05

SEE SHEET 2.04

SEE SHEET 2.04

SEE SHEET 2.04

SEE SHEET 2.07

SEE SHEET 2

TAX MAP
MANCHESTER TOWNSHIP
 OCEAN COUNTY, NEW JERSEY
 SCALE: 1" = 100' DECEMBER, 1997
 RICHARD A. SCHULZ, P.E., P.L.S.
 T & M ASSOCIATES
 11 TINDALL ROAD, MIDDLETOWN TOWNSHIP
 NEW JERSEY, 07748

SEE SHEET 2.09

SEE SHEET 2.08