



REVISIONS		
DATE	NAME	LIC. No.
03/31/02	RICHARD A MORALLE, PLS	25863
12/31/03	RICHARD A MORALLE, PLS	25863
10/31/04	RICHARD A MORALLE, PLS	GB25863

SEE SHEET 2.15

SEE SHEET 2.15

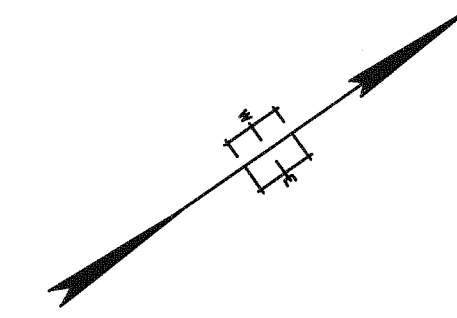

RENAISSANCE PLANNED
RETIREMENT COMMUNITY
SECTION 1
FILE MAP 11-2734
FILED 2/6/97

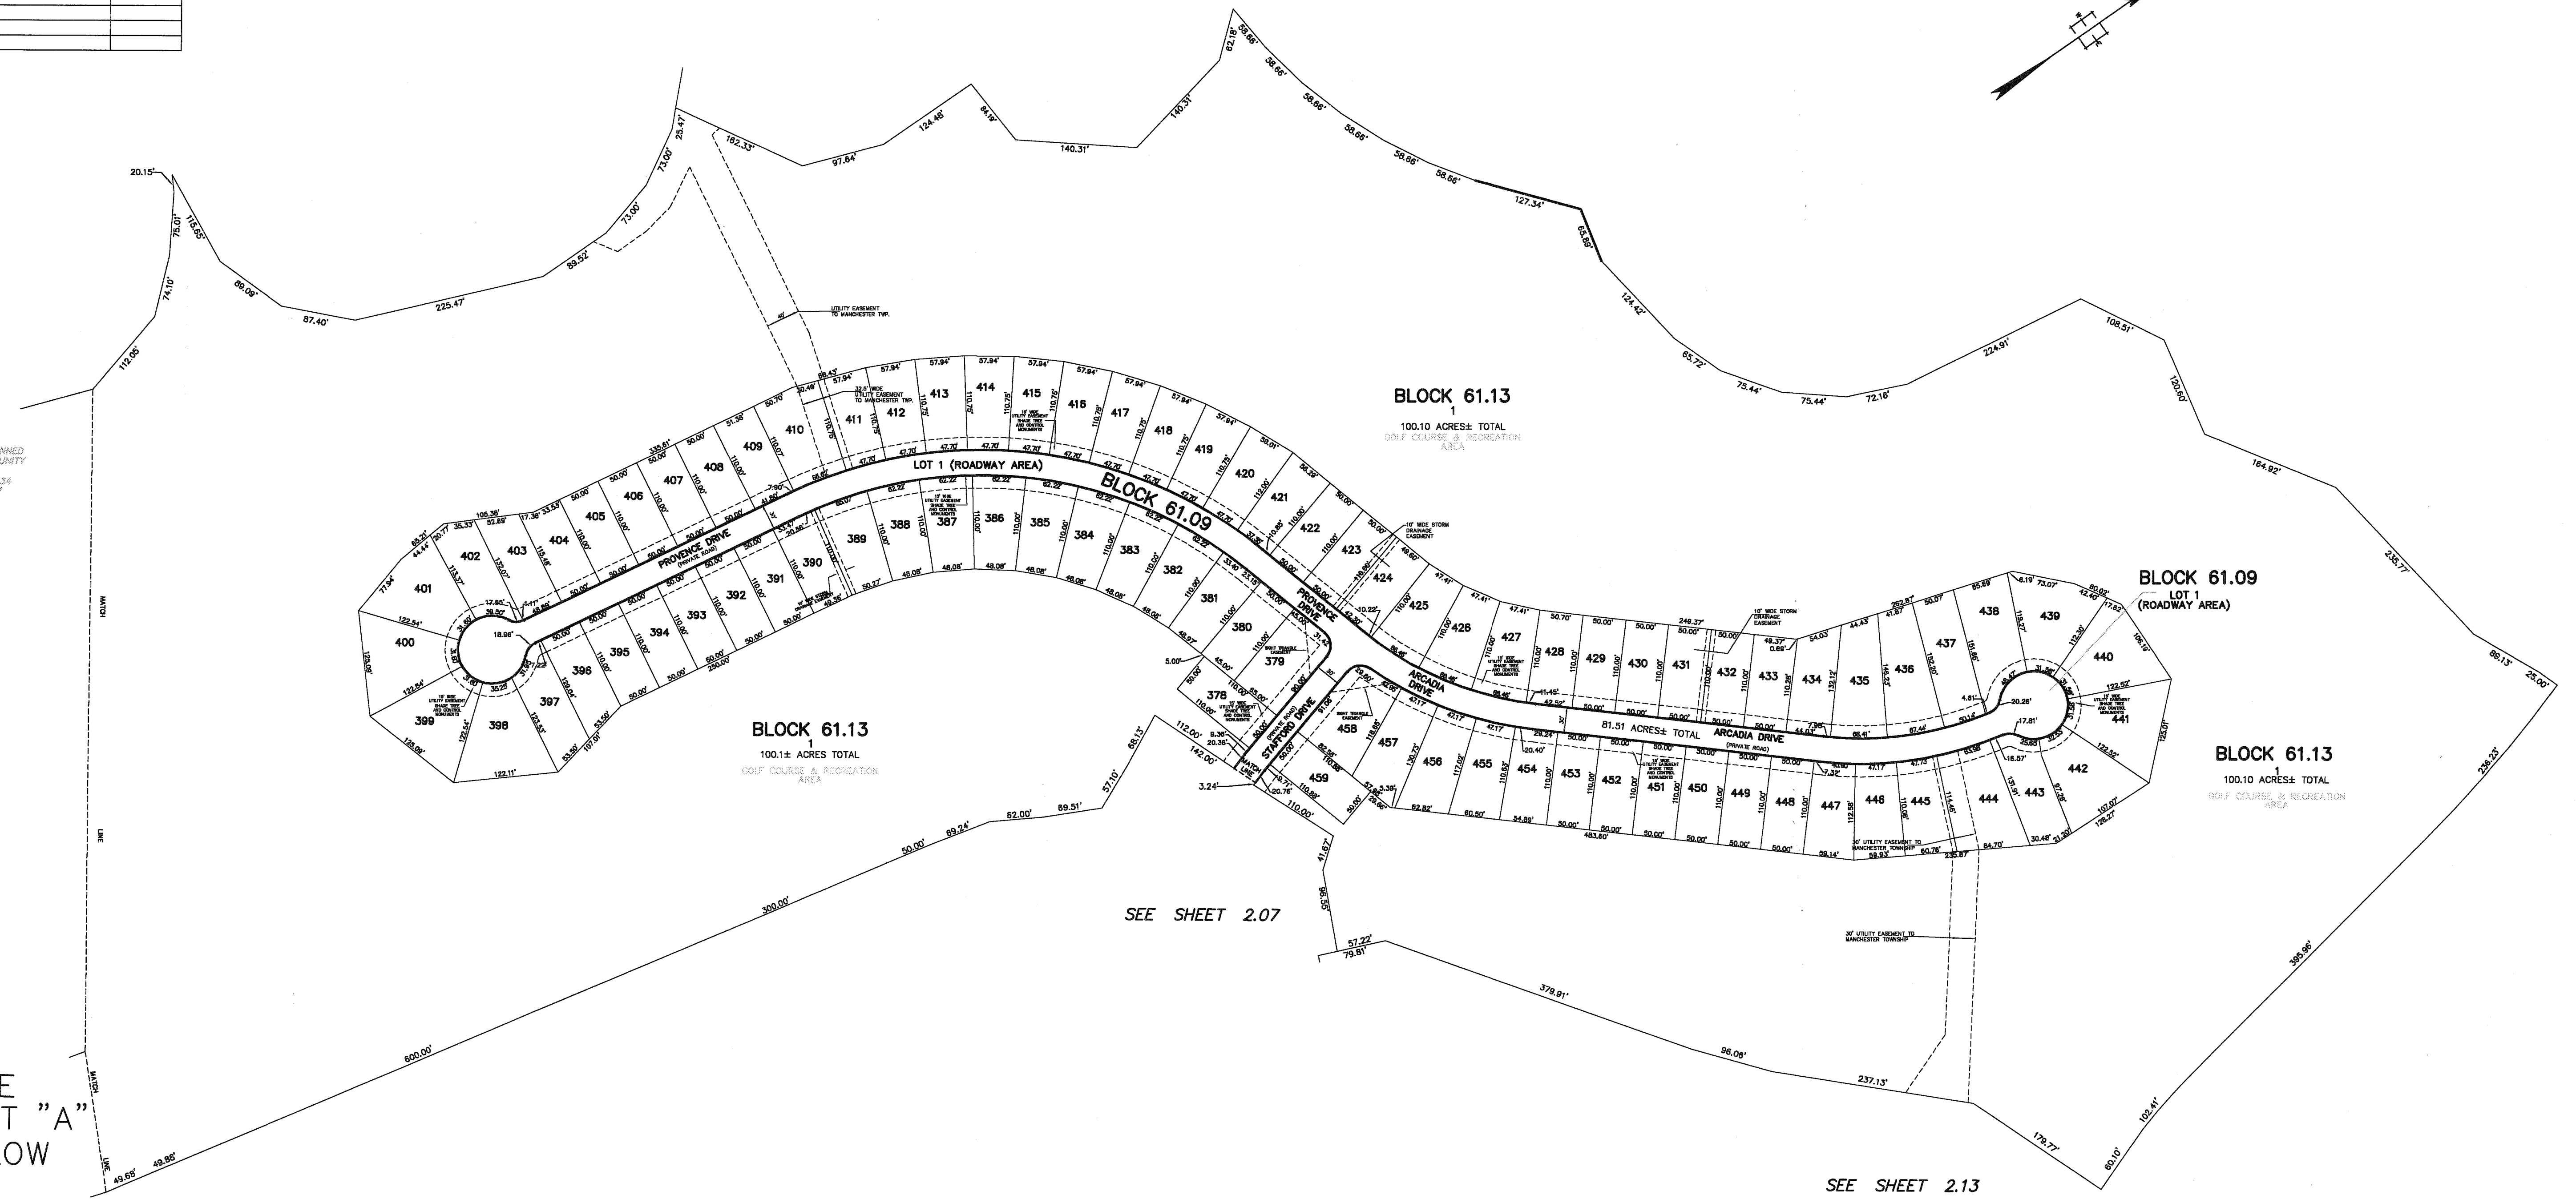

SEE SHEET 2.03

SEE INSERT "A" BELOW


SEE SHEET 2.07

SEE SHEET 2.07

SEE SHEET 2.13

SEE SHEET 2.16

SEE SHEET 2.17

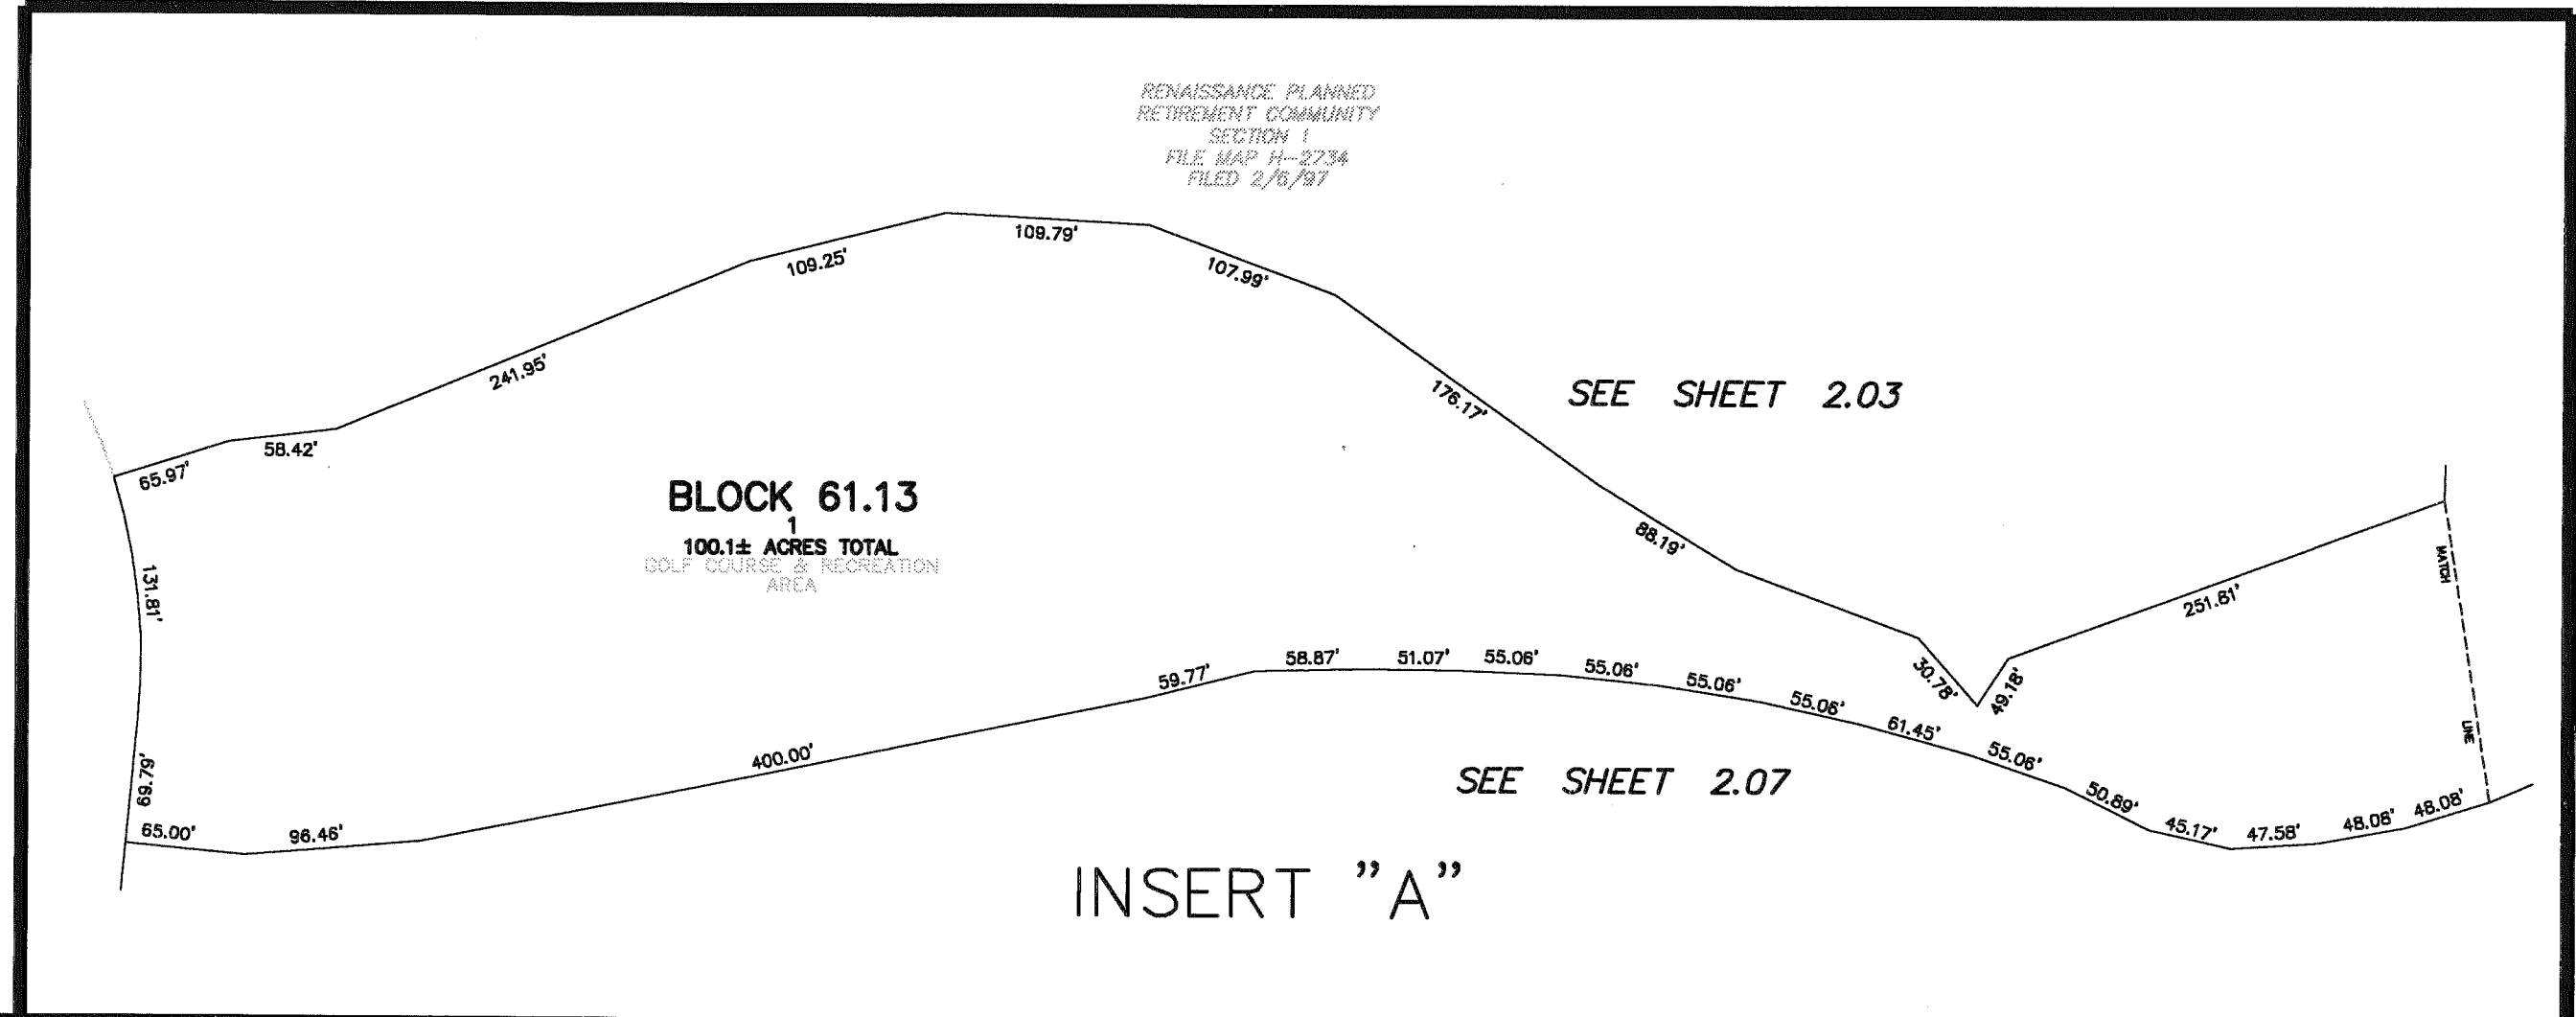

INSERT "A"

SEE SHEET 2.03

SEE SHEET 2.07

TAX MAP
MANCHESTER TOWNSHIP
 OCEAN COUNTY, NEW JERSEY
 SCALE: 1 = 100 MARCH, 2002
RICHARD A. MORALLE, P.E., P.L.S.
 T & M ASSOCIATES
 11 TINDALL ROAD, MIDDLETOWN TOWNSHIP
 NEW JERSEY, 07748