
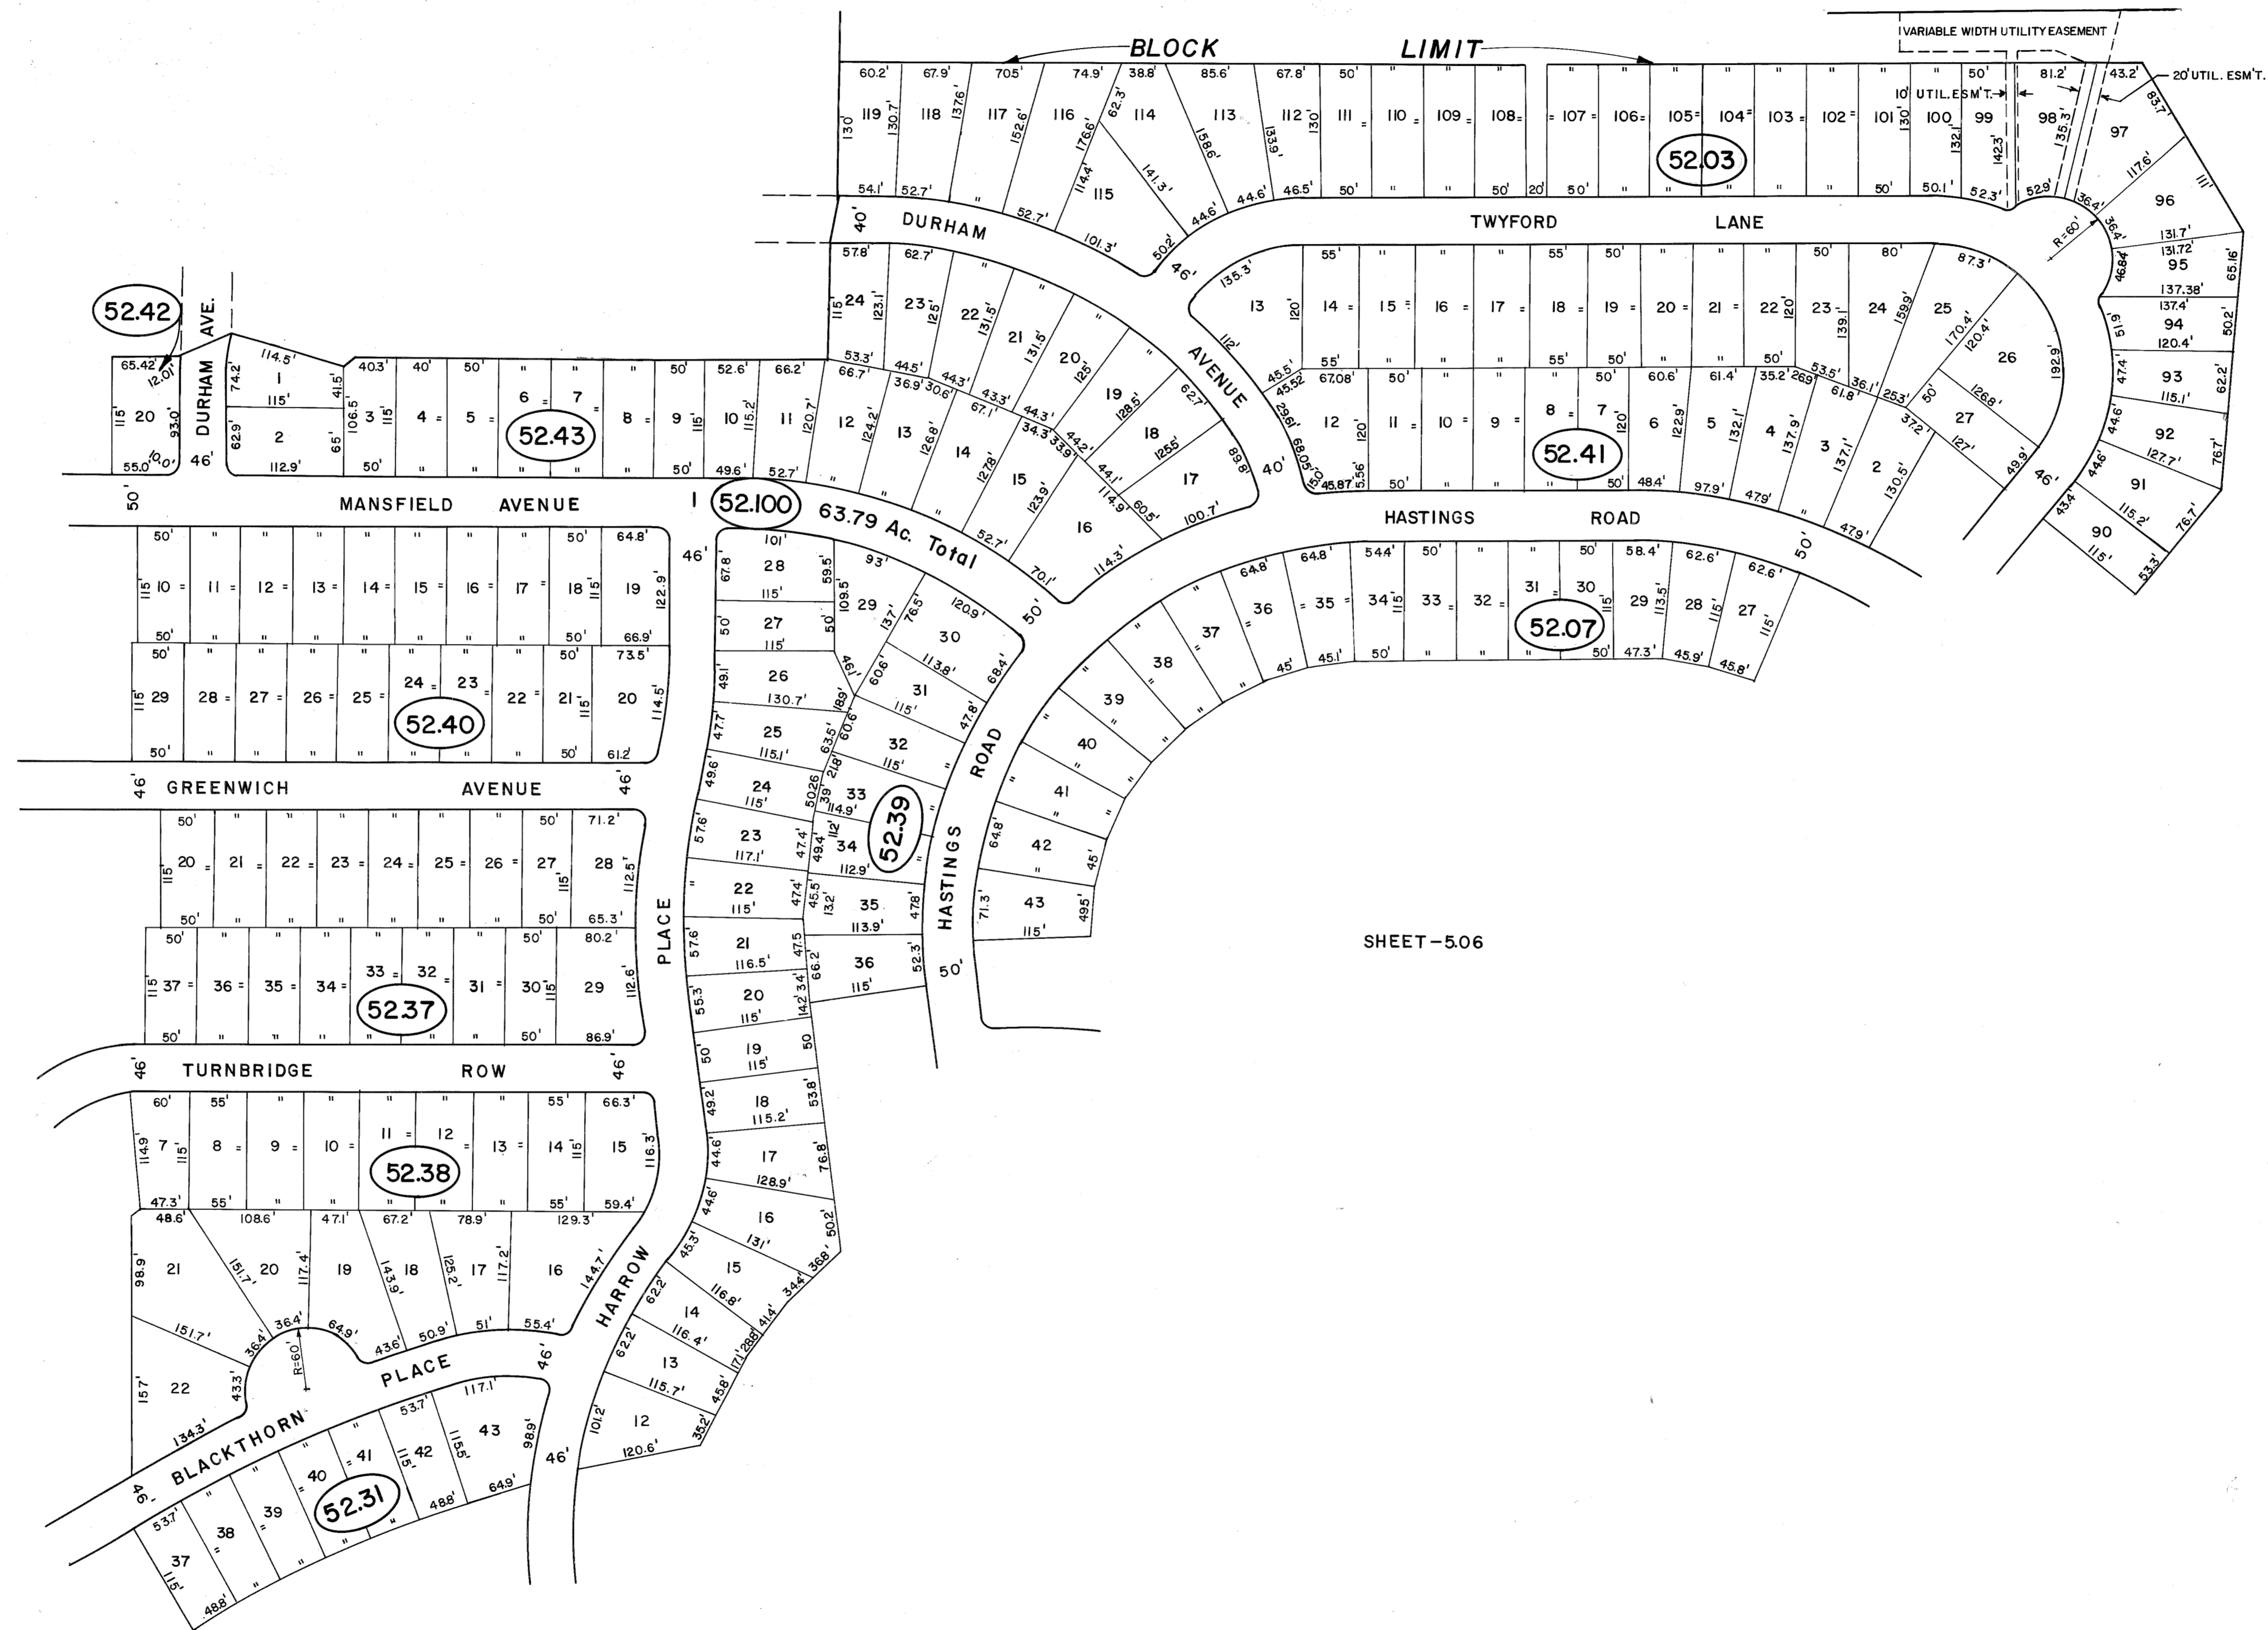


SHEET-5

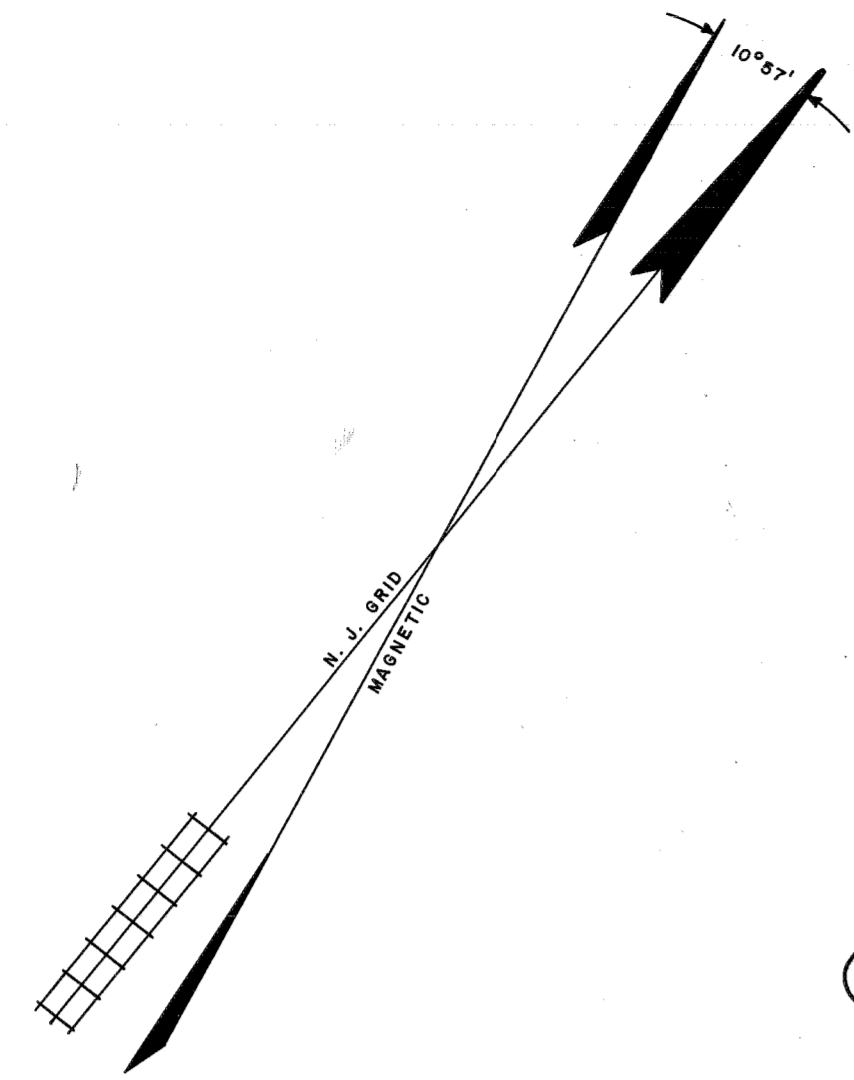


LEISURE KNOLL  
SECTION 16  
FILED IN O.C.C.O. 5/21/86 MAP NO. I-1677

SHEET - 5.09

SHEET-5.06

SHEET- 5.07

REVISIONS		
DATE	NAME	NO.
NOV. 1989	FELLOWS, READ & ASSOCIATES	
11-30-01	RICHARD A. MORALLE, PE & PLS.	25863
11-30-04	" " " "	GB25863
07-31-05	" " " "	" "

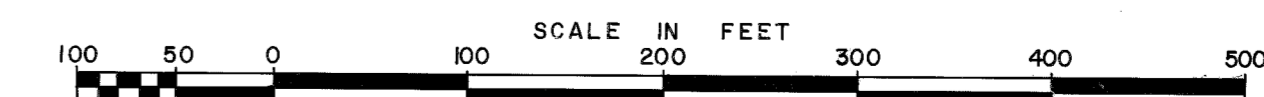

TAX MAP  
**MANCHESTER TOWNSHIP**  
 OCEAN COUNTY NEW JERSEY  
 JOHN C. FELLOWS JR., PE & LS.  
 LIC. NO. 10243  
 CONSULTING ENGINEERS AND LAND SURVEYORS  
 300 MAIN STREET  
 TOMS RIVER, NEW JERSEY 08753  
 NOVEMBER 1987 SCALE 1 INCH = 100 FEET