
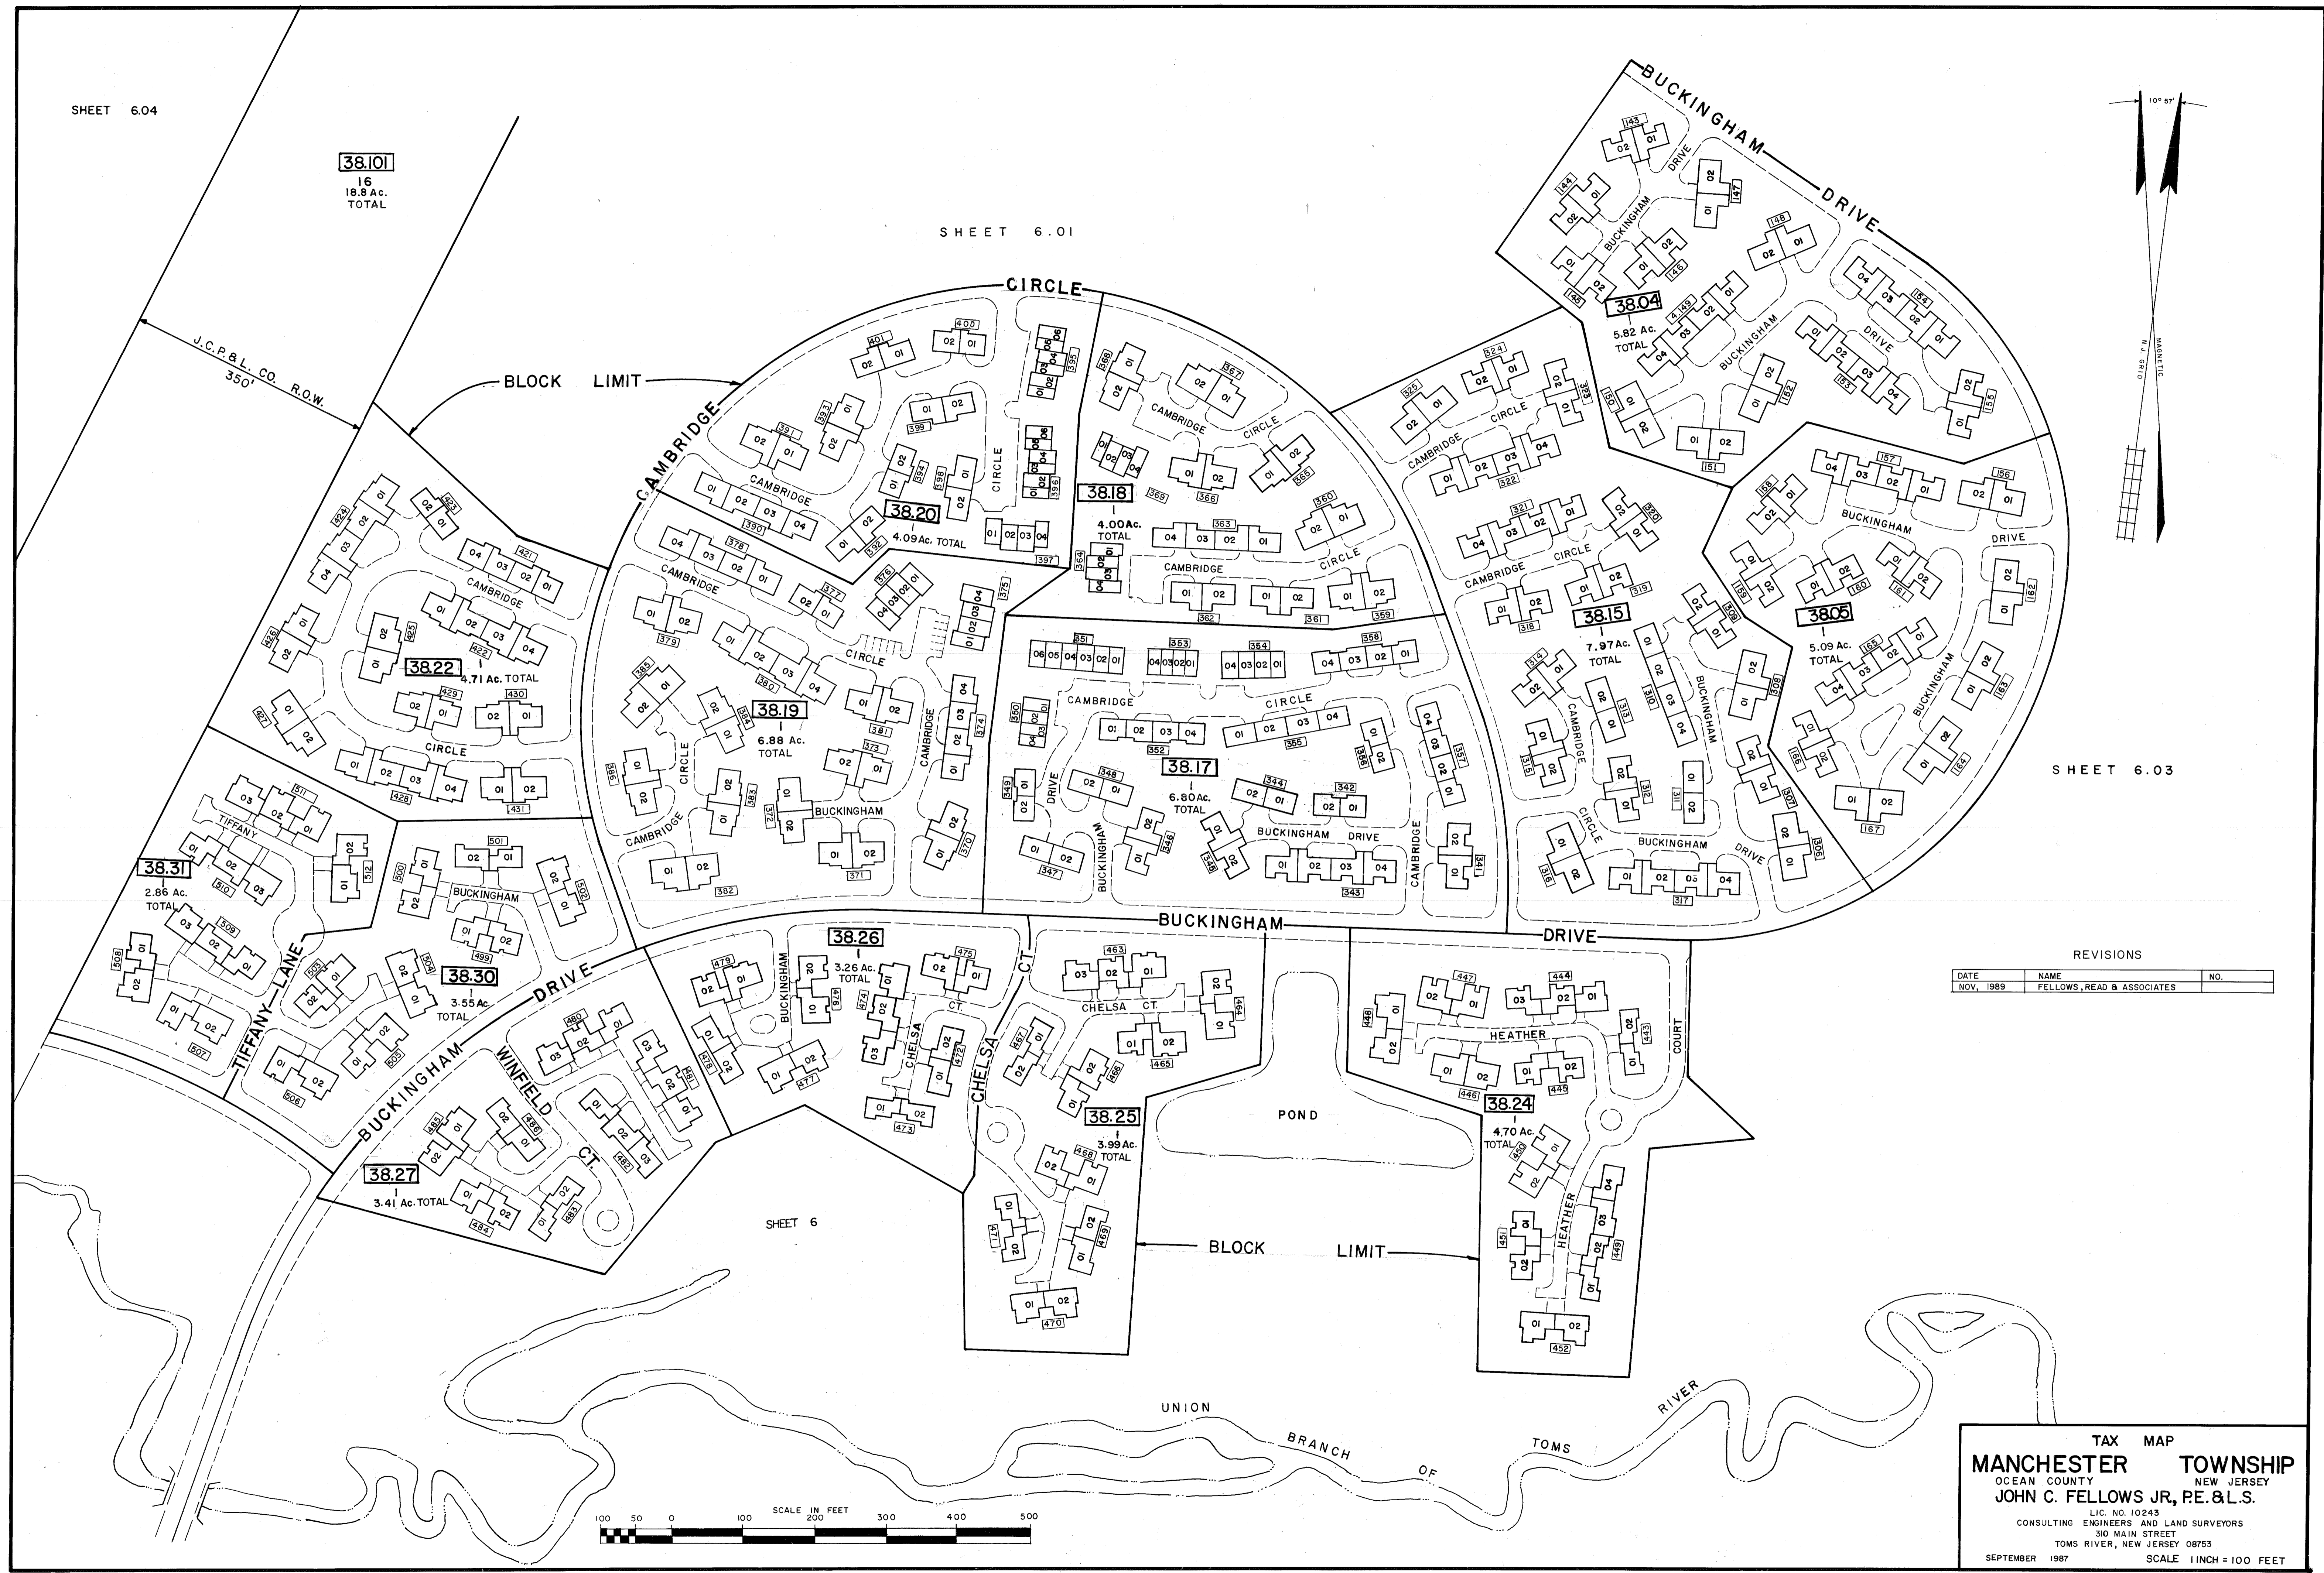


SHEET 6.04

SHEET 6.01

SHEET 6.03

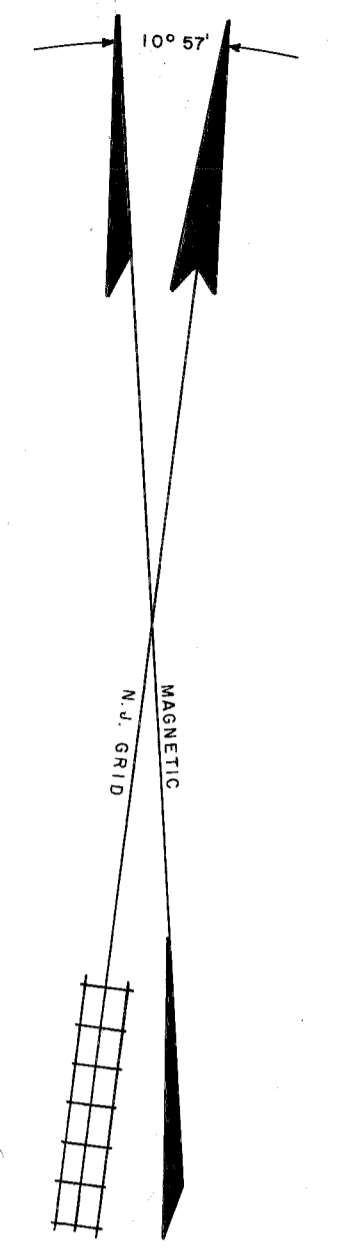

38.101
16
18.8 Ac.
TOTAL

38.31
2.86 Ac.
TOTAL

38.22
4.71 Ac. TOTAL

38.20
4.09 Ac. TOTAL

38.18
4.00 Ac. TOTAL

38.04
5.82 Ac. TOTAL

38.19
6.88 Ac. TOTAL

38.17
6.80 Ac. TOTAL

38.15
7.97 Ac. TOTAL

38.05
5.09 Ac. TOTAL

38.30
3.55 Ac. TOTAL

38.26
3.26 Ac. TOTAL


38.25
3.99 Ac. TOTAL

38.24
4.70 Ac. TOTAL

38.27
3.41 Ac. TOTAL

REVISIONS

DATE	NAME	NO.
NOV, 1989	FELLOWS, READ & ASSOCIATES	

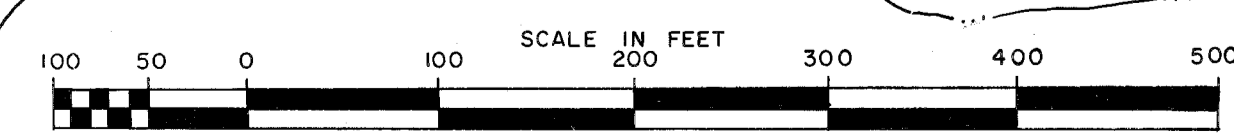

TAX MAP
MANCHESTER TOWNSHIP
 OCEAN COUNTY NEW JERSEY
JOHN C. FELLOWS JR, P.E. & L.S.
 LIC. NO. 10243
 CONSULTING ENGINEERS AND LAND SURVEYORS
 310 MAIN STREET
 TOMS RIVER, NEW JERSEY 08753
 SEPTEMBER 1987 SCALE 1 INCH = 100 FEET