


N.J. STATE HIGHWAY ROUTE NO. 70

BLOCK LIMIT

M.U.A. EXEMPTED 22.1 Ac.


SHEET 6.05

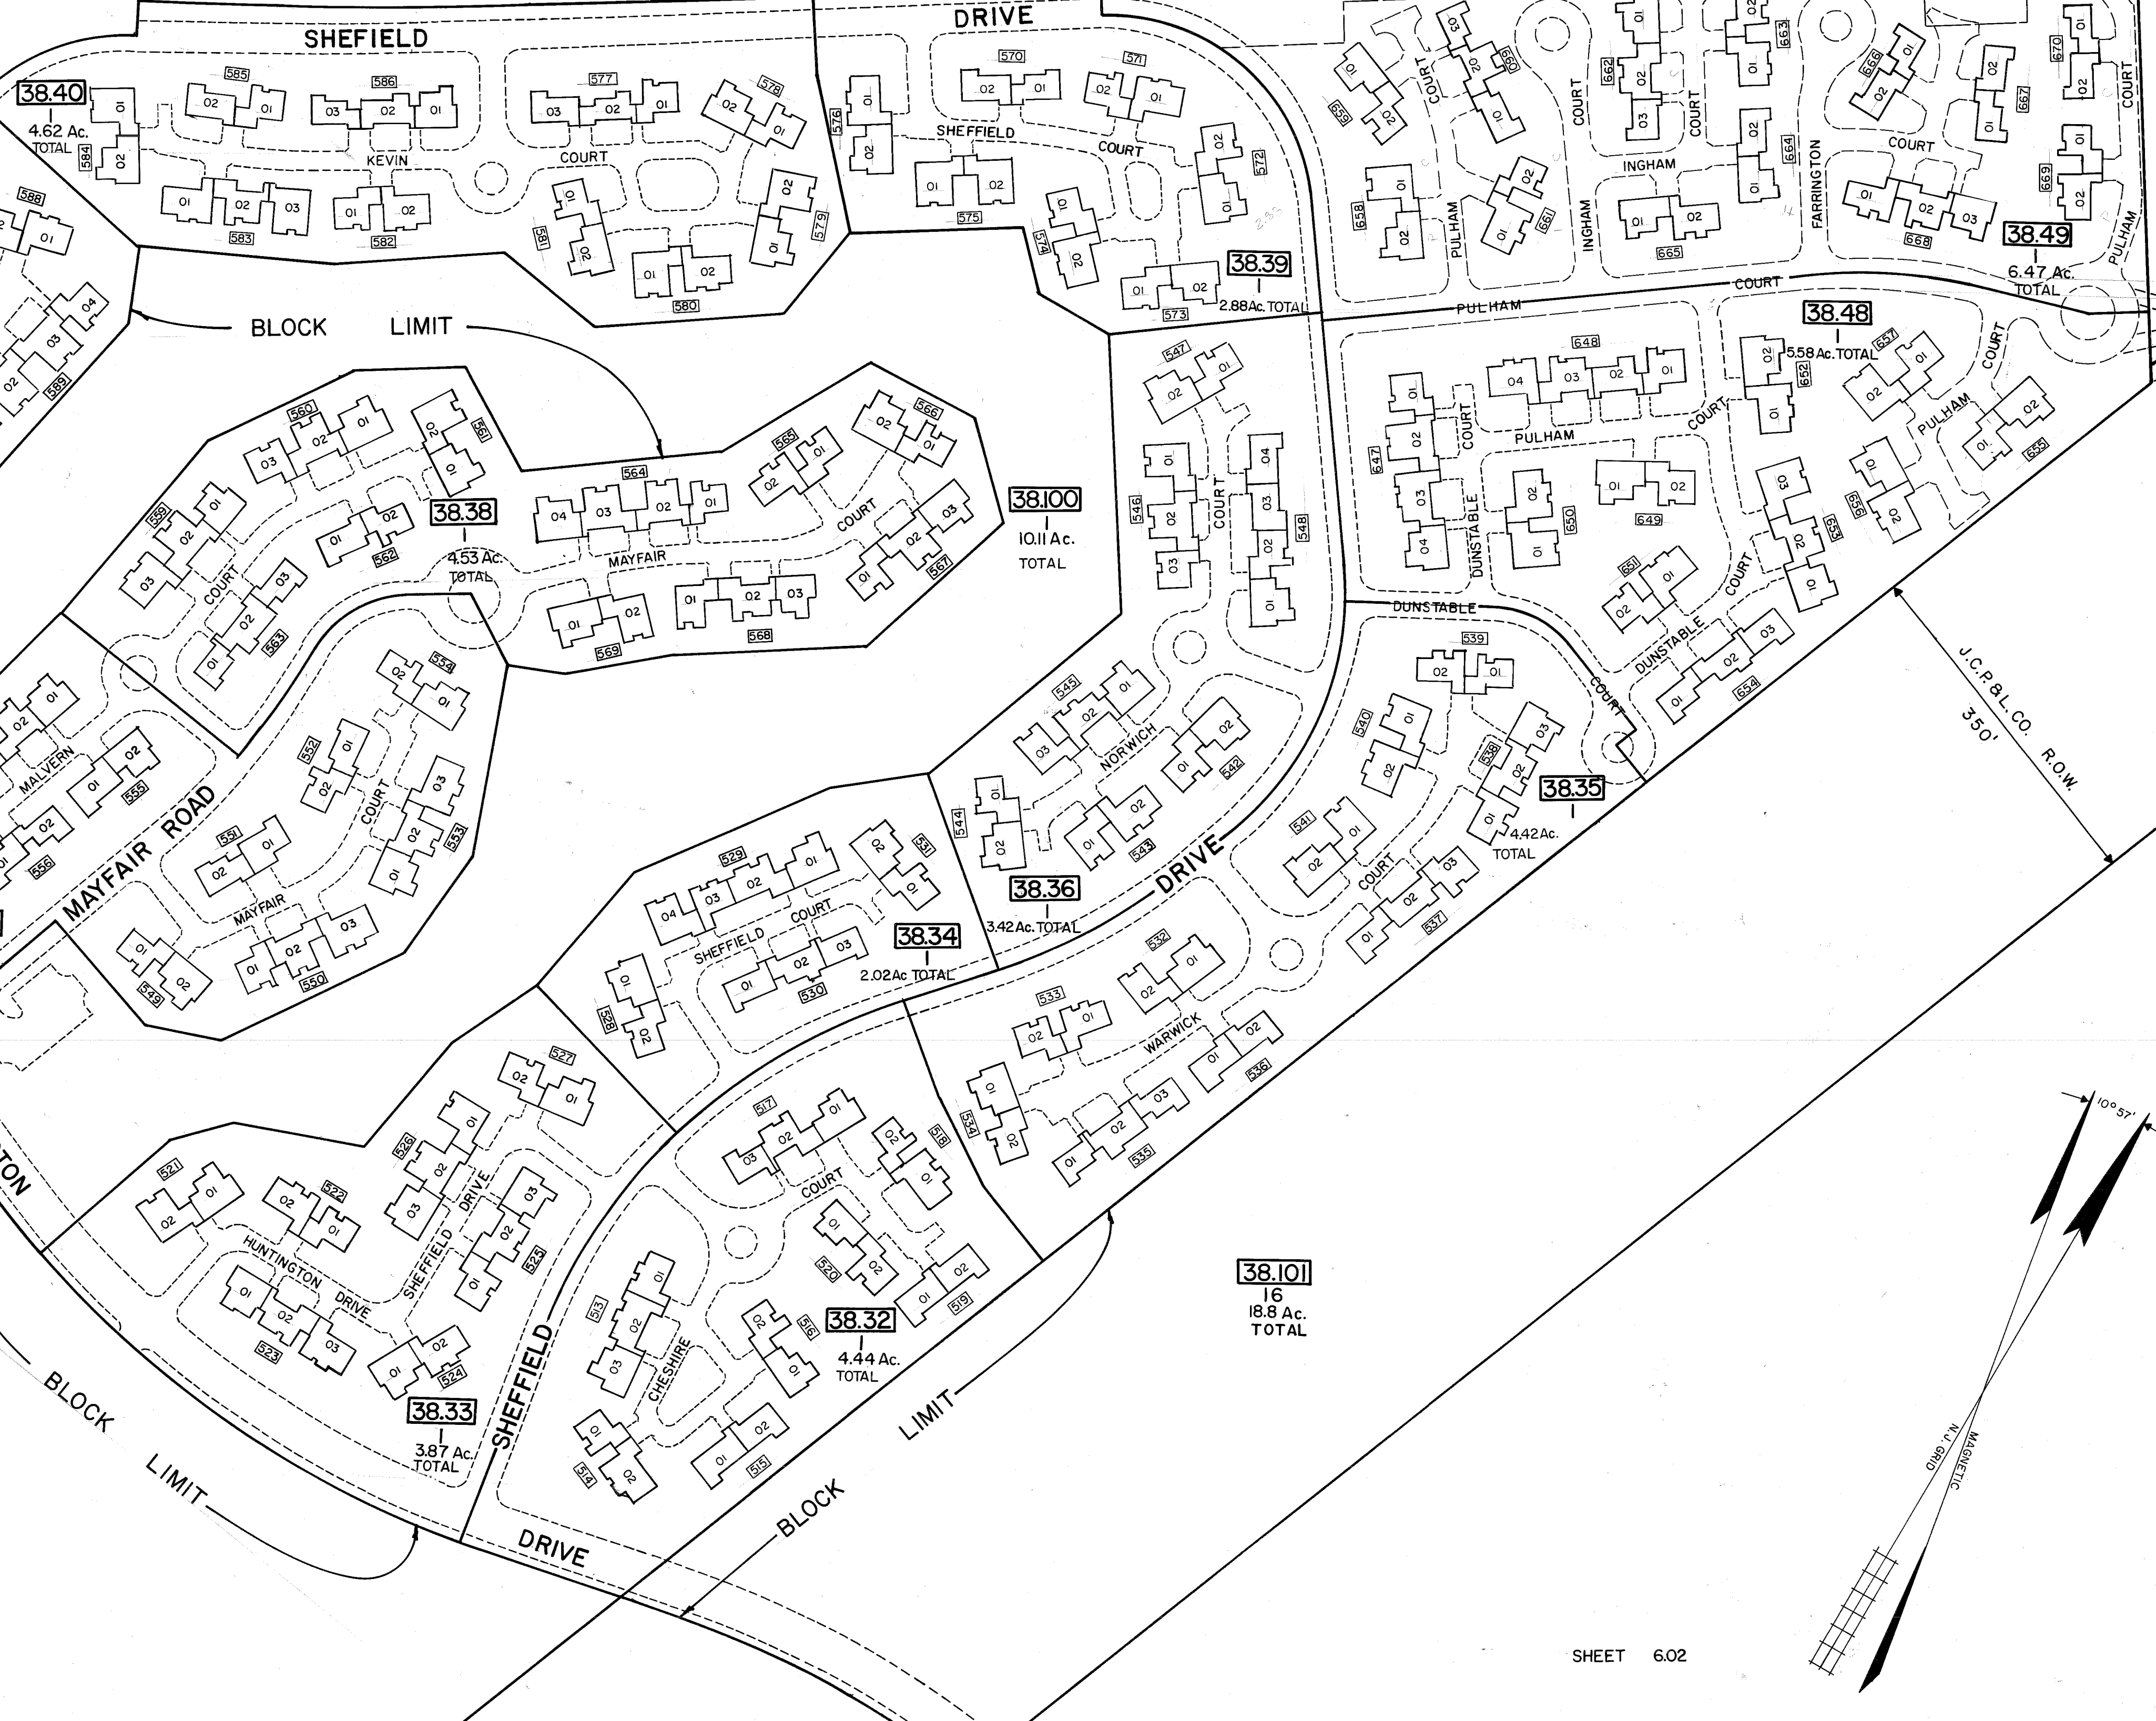

SHEET 6.01

SHEET 6.05

SHEET 6.02

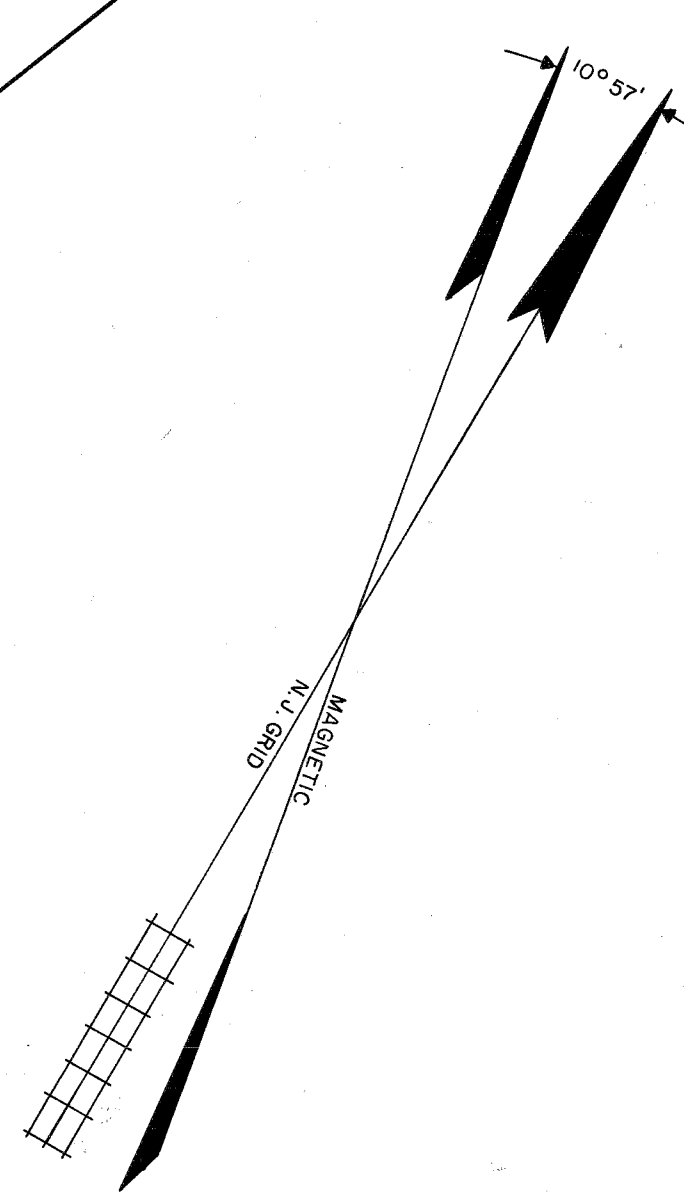

NOV. 1989	FELLOWS, READ & ASSOCIATES	NO.
DATE	NAME	

REVISIONS

TAX MAP
MANCHESTER TOWNSHIP
 OCEAN COUNTY NEW JERSEY
 JOHN C. FELLOWS JR., P.E. & L.S.
 LIC. NO. 10243
 CONSULTING ENGINEERS AND LAND SURVEYORS
 300 MAIN STREET
 TOMS RIVER, NEW JERSEY 08753
 SEPTEMBER 1987 SCALE 1 INCH = 100 FEET