


N.J. STATE HIGHWAY ROUTE NO. 70

BLOCK LIMIT

SHEET 6.05

M.U.A. EXEMPTED 22.1 Ac.

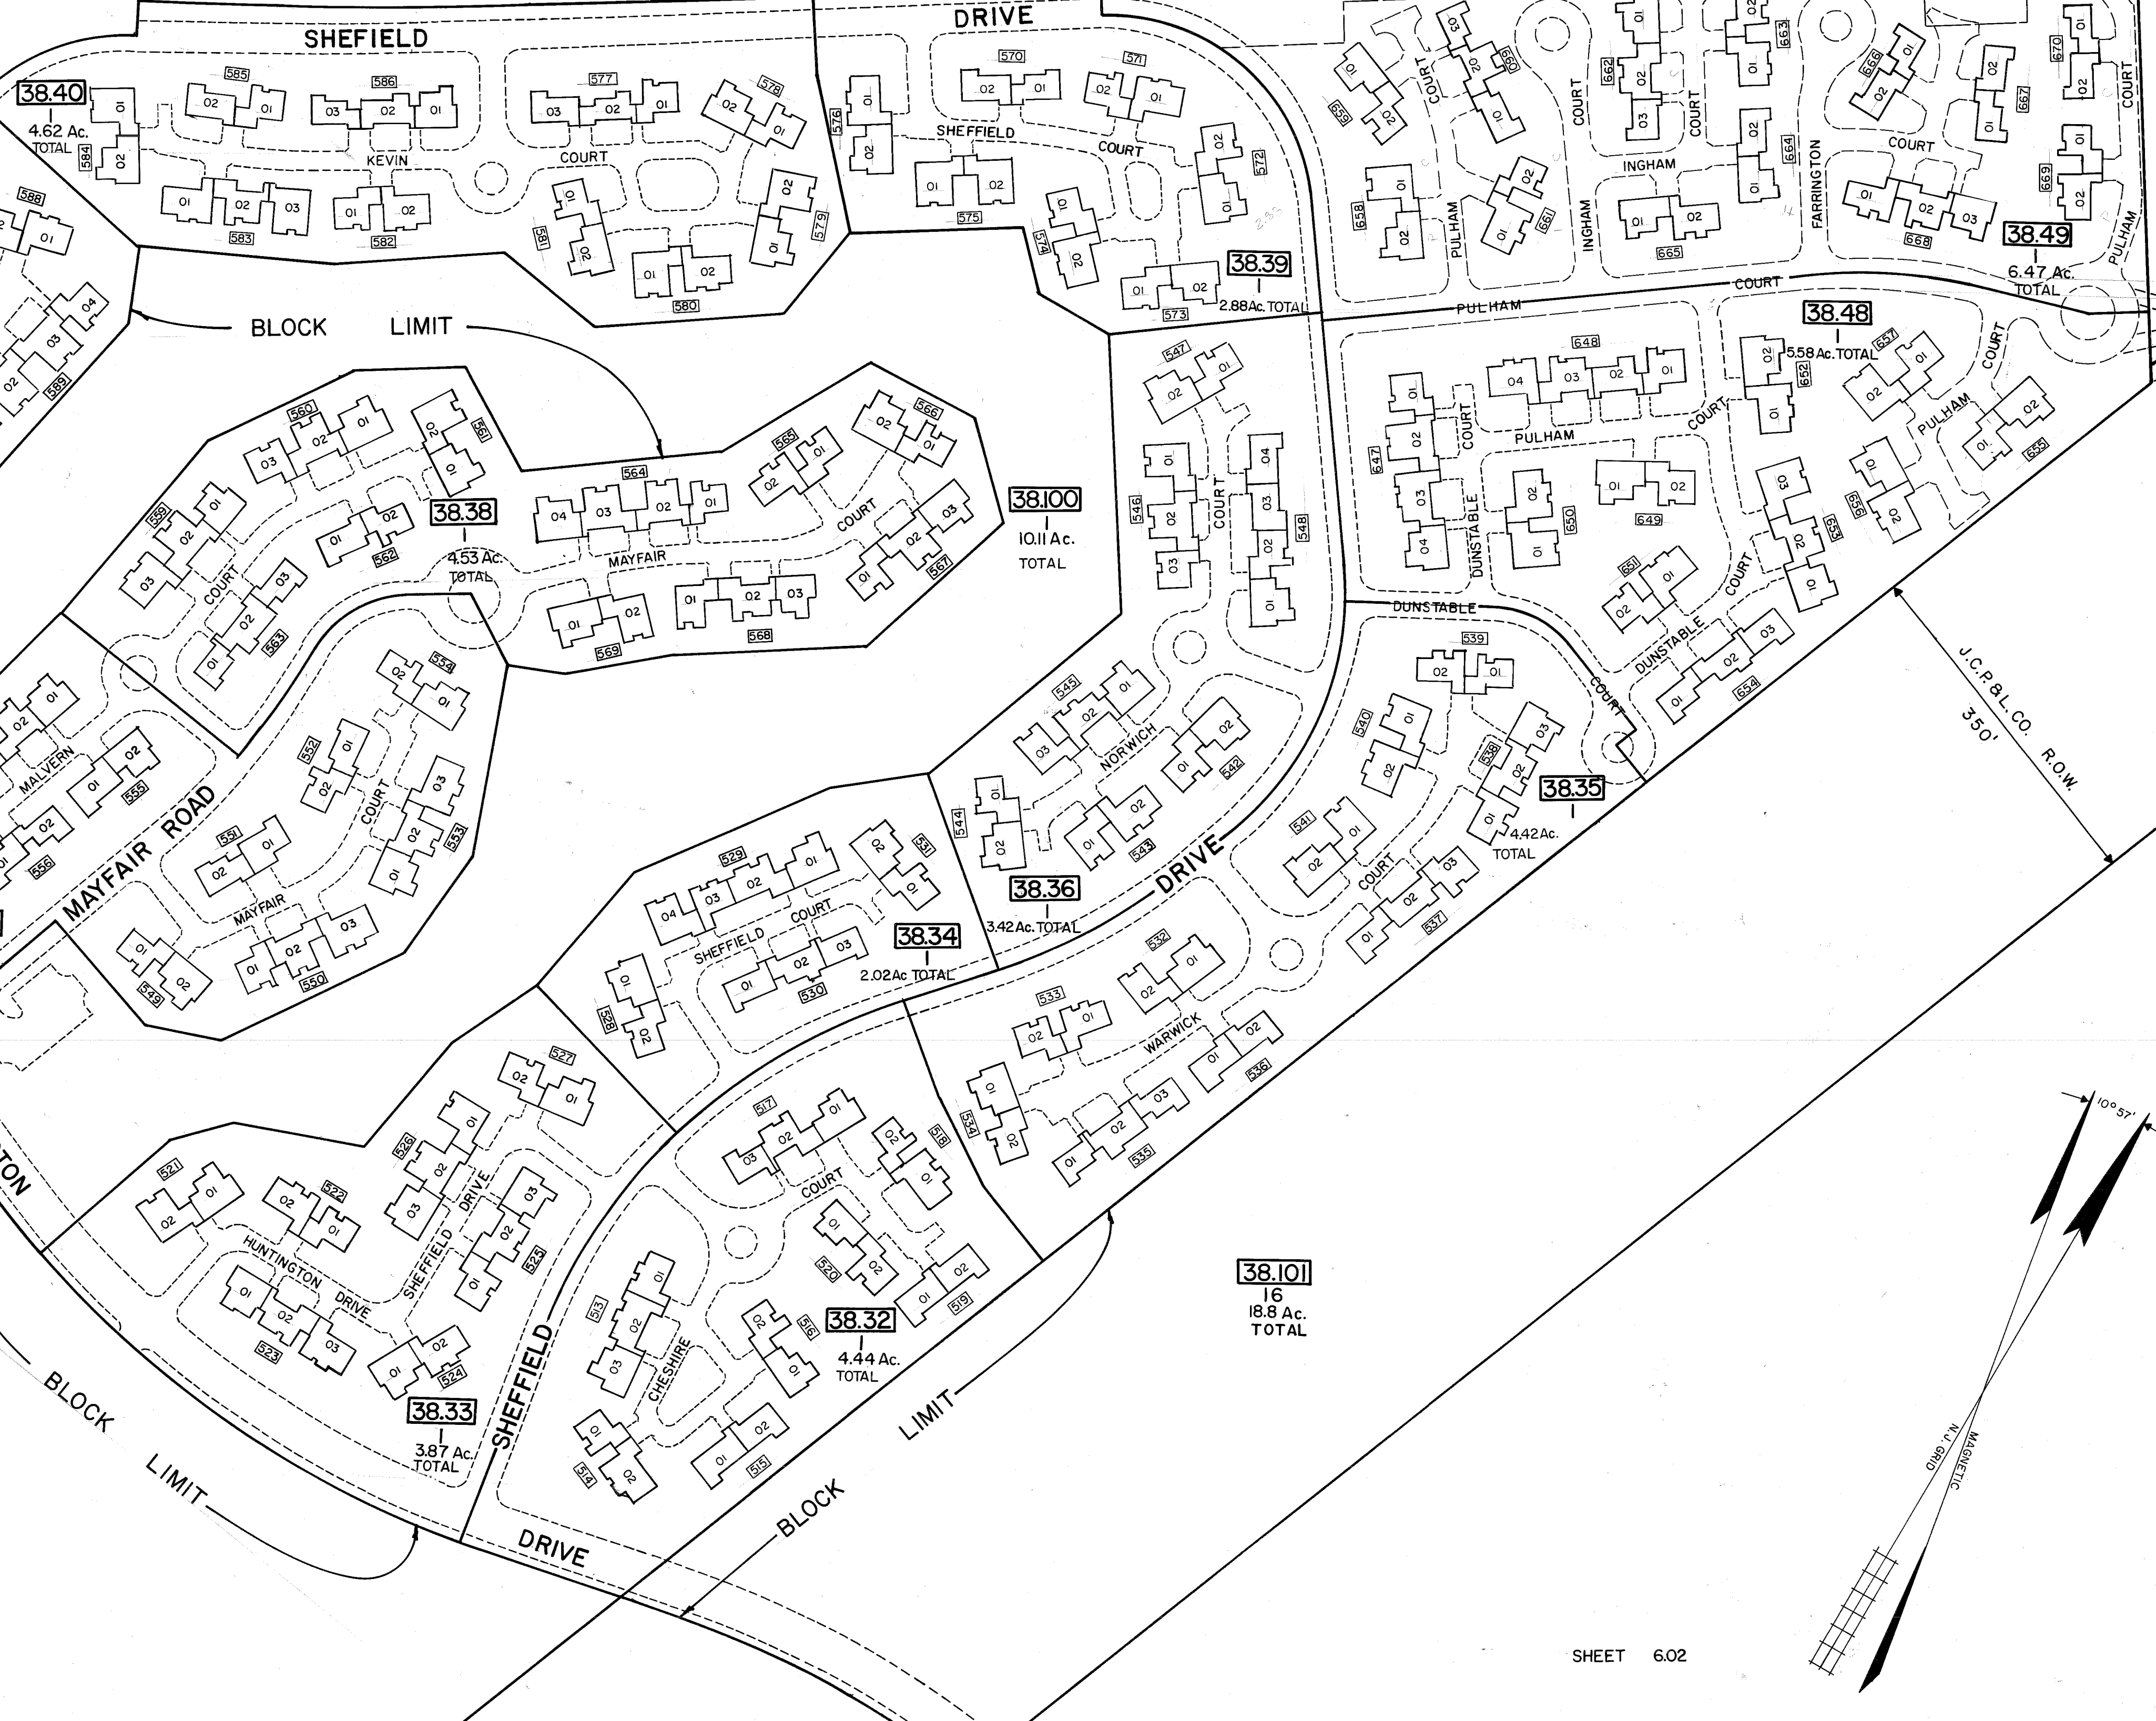


SHEET 6.01

SHEET 6.05

SHEET 6.02

21
27.65 Ac.
TOTAL

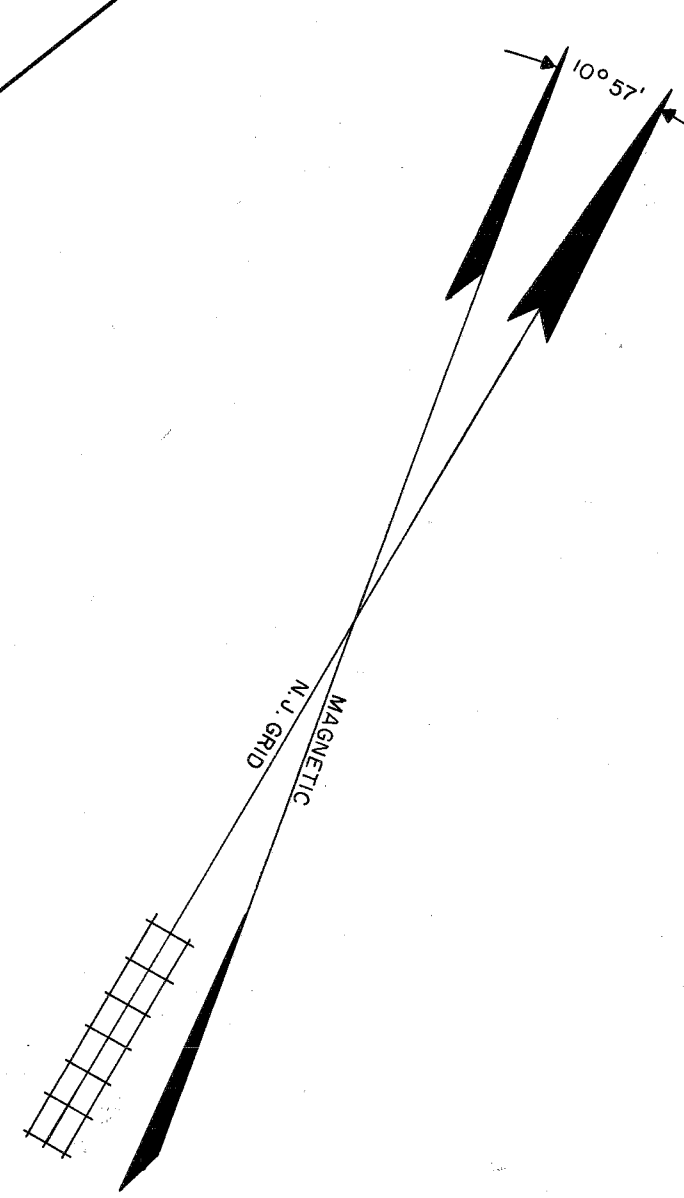

| NOV. 1989 | FELLOWS, READ & ASSOCIATES | NO. |
|-----------|----------------------------|-----|
| DATE | NAME | |

REVISIONS

TAX MAP
MANCHESTER TOWNSHIP
 OCEAN COUNTY NEW JERSEY
 JOHN C. FELLOWS JR., P.E. & L.S.
 LIC. NO. 10243
 CONSULTING ENGINEERS AND LAND SURVEYORS
 300 MAIN STREET
 TOMS RIVER, NEW JERSEY 08753
 SEPTEMBER 1987 SCALE 1 INCH = 100 FEET

