


REVISIONS		
DATE	NAME	NO.
NOV. 1988	FELLOWS, READ & ASSOCIATES	
NOV. 1989	FELLOWS, READ & ASSOCIATES	
02-28-93	ARTHUR SWENSON JR. P.L.S.	30753
07-31-06	RICHARD A. MORALLE, RE, P.L.S.	GB25683

SHEET 6.09

N.J. STATE HIGHWAY ROUTE NO. 37


SHEET 6.05

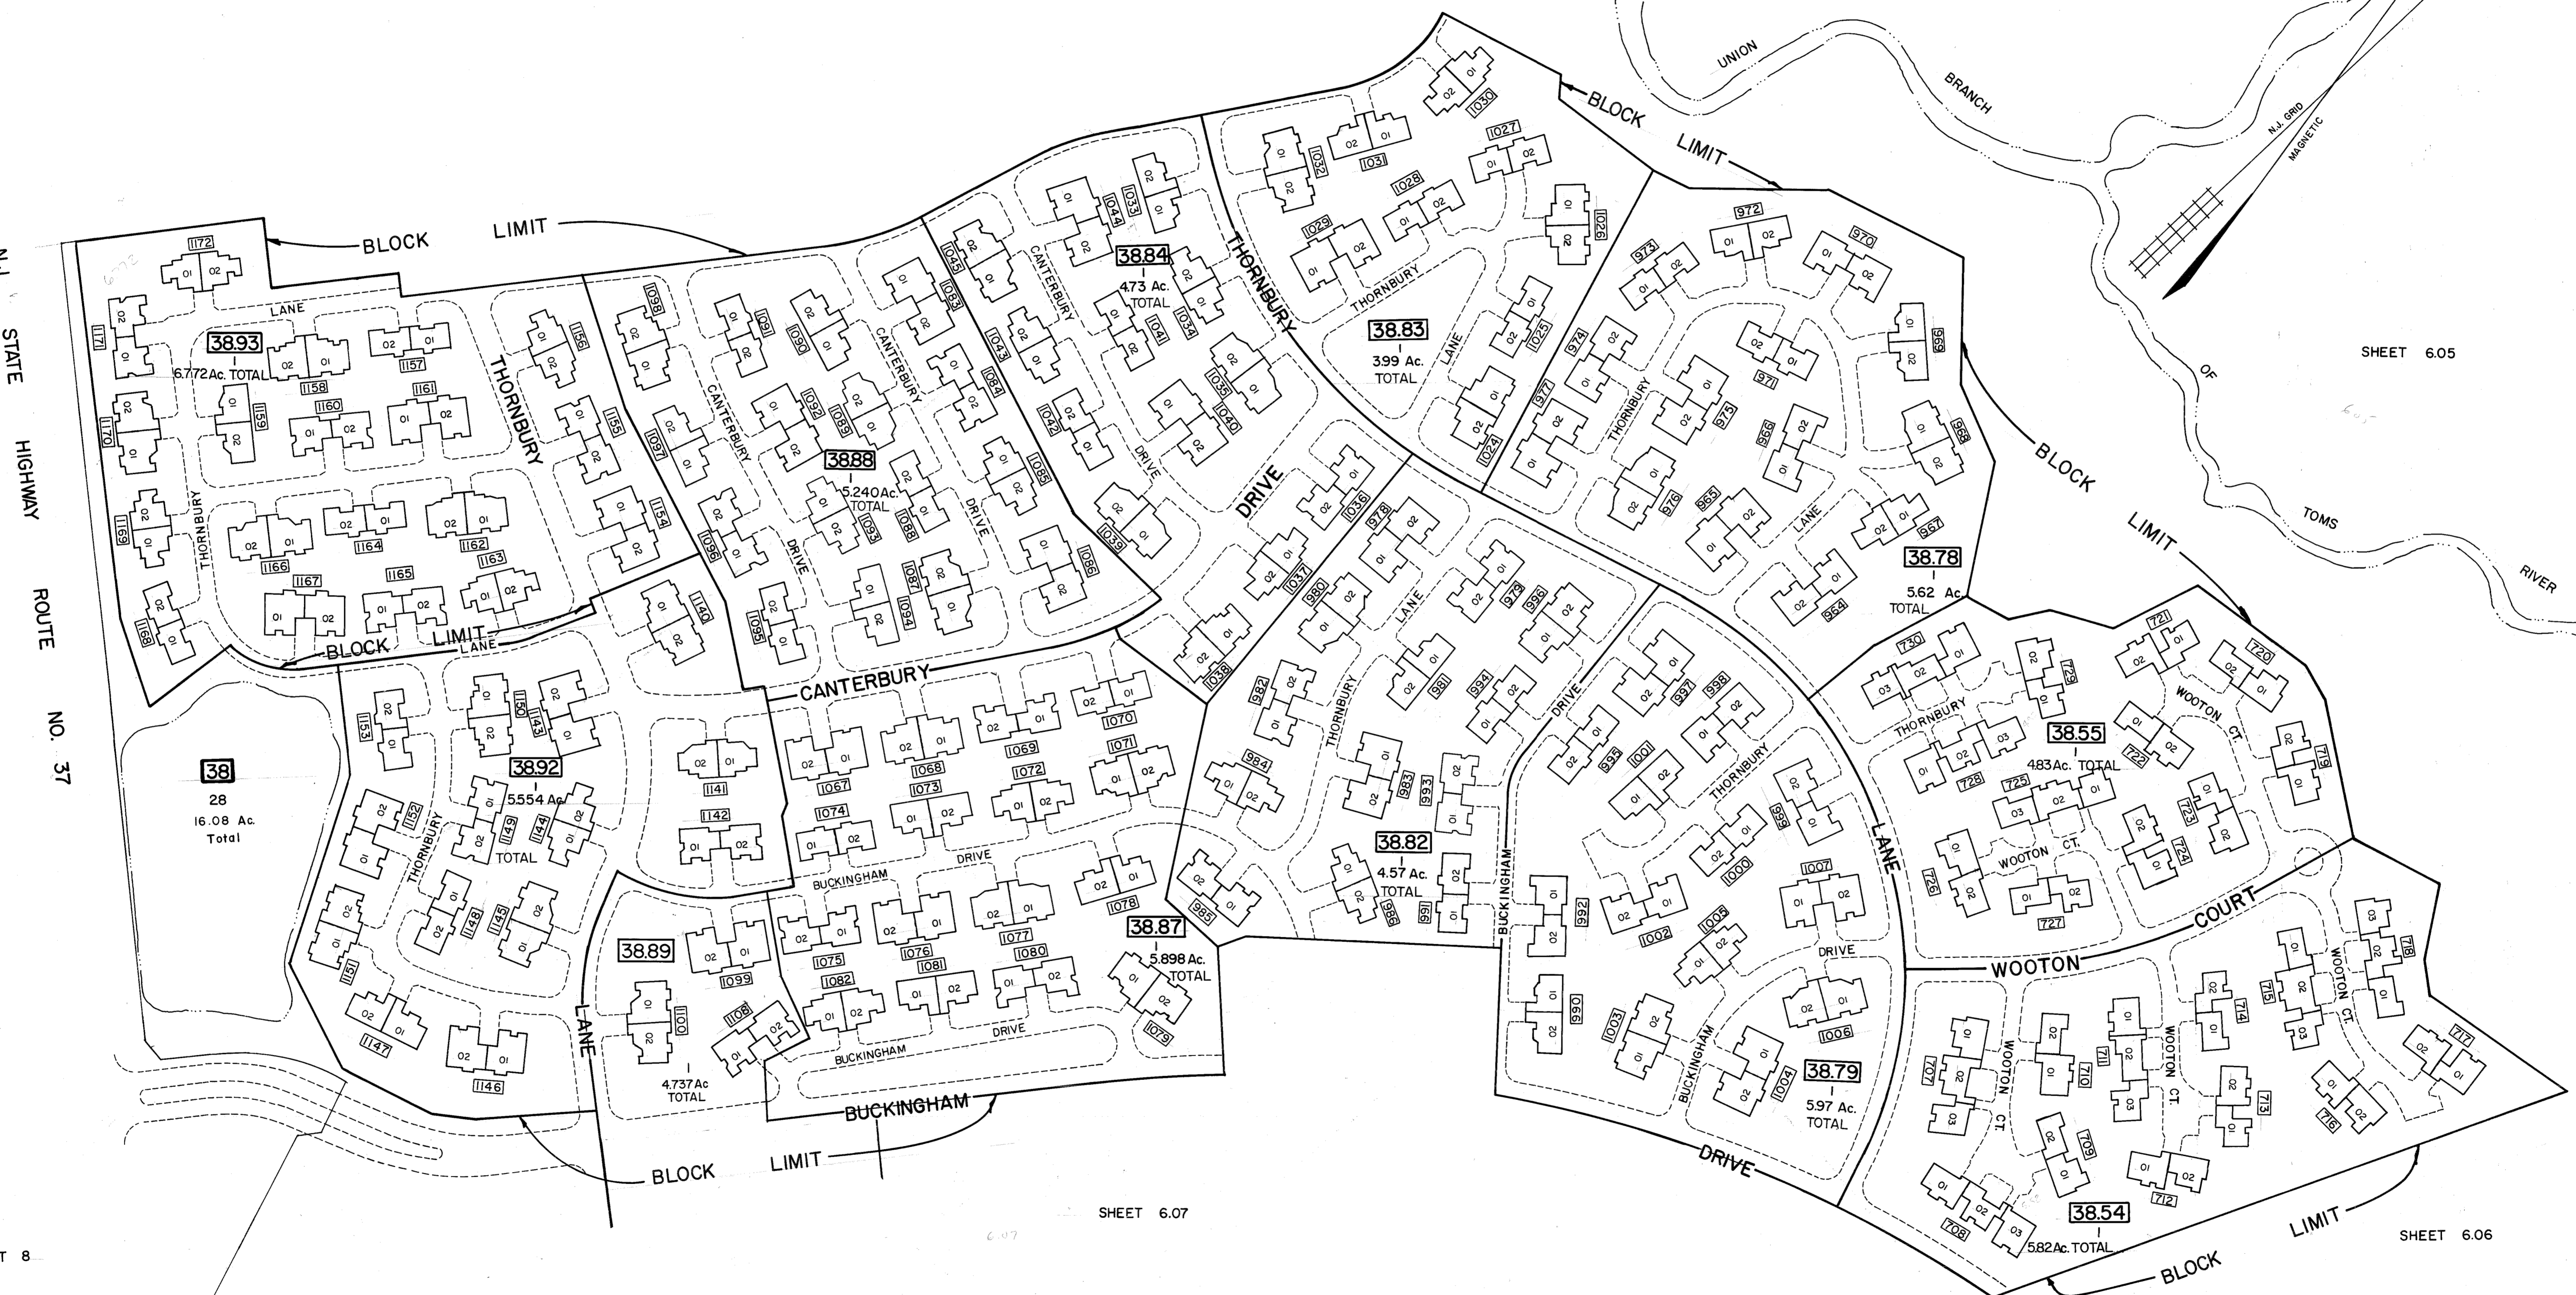

SHEET 6.07

SHEET 6.06

SHEET 8

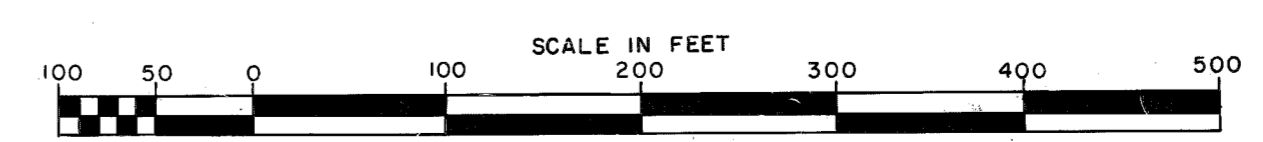

TAX MAP  
**MANCHESTER TOWNSHIP**  
 OCEAN COUNTY NEW JERSEY  
 JOHN C. FELLOWS JR, PE. & L.S.  
 LIC. NO. 10243  
 CONSULTING ENGINEERS AND LAND SURVEYORS  
 310 MAIN STREET  
 TOMS RIVER, NEW JERSEY 08753  
 SEPTEMBER 1987 SCALE 1 INCH=100 FEET