

REVISIONS		
DATE	NAME	NO.
NOV., 1988	FELLOWS, READ & ASSOCIATES	
NOV., 1989	FELLOWS, READ & ASSOCIATES	

SHEET 8

COLONIAL DRIVE

SHEET 605

9
1.44 Ac.
38.109

13
1.24 Ac.

27

20
1.24 Ac.

38.94 4.421 Ac. TOTAL

38.95

7.01 2.62 Ac. TOTAL

38.107

27
3.11 Ac.

38

38.97 3.288 Ac. TOTAL

THORNBURY LANE

38.96 7.222 Ac. TOTAL

38.91 5.322 Ac. TOTAL

38.90 5.429 Ac. TOTAL



8
3.71 Ac.
CEMETERY EXEMPTED

M.U.A. EXEMPTED
25
0.96 Ac.

N.J. STATE HIGHWAY ROUTE NO. 37

SHEET 8

SHEET 608

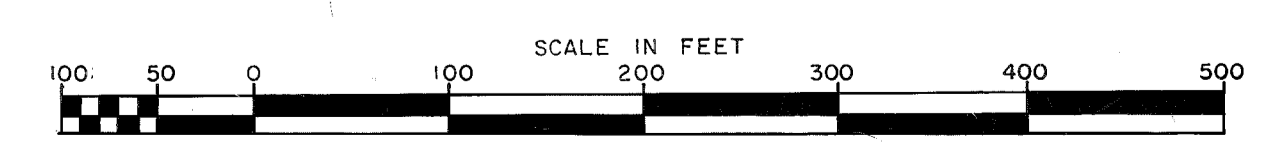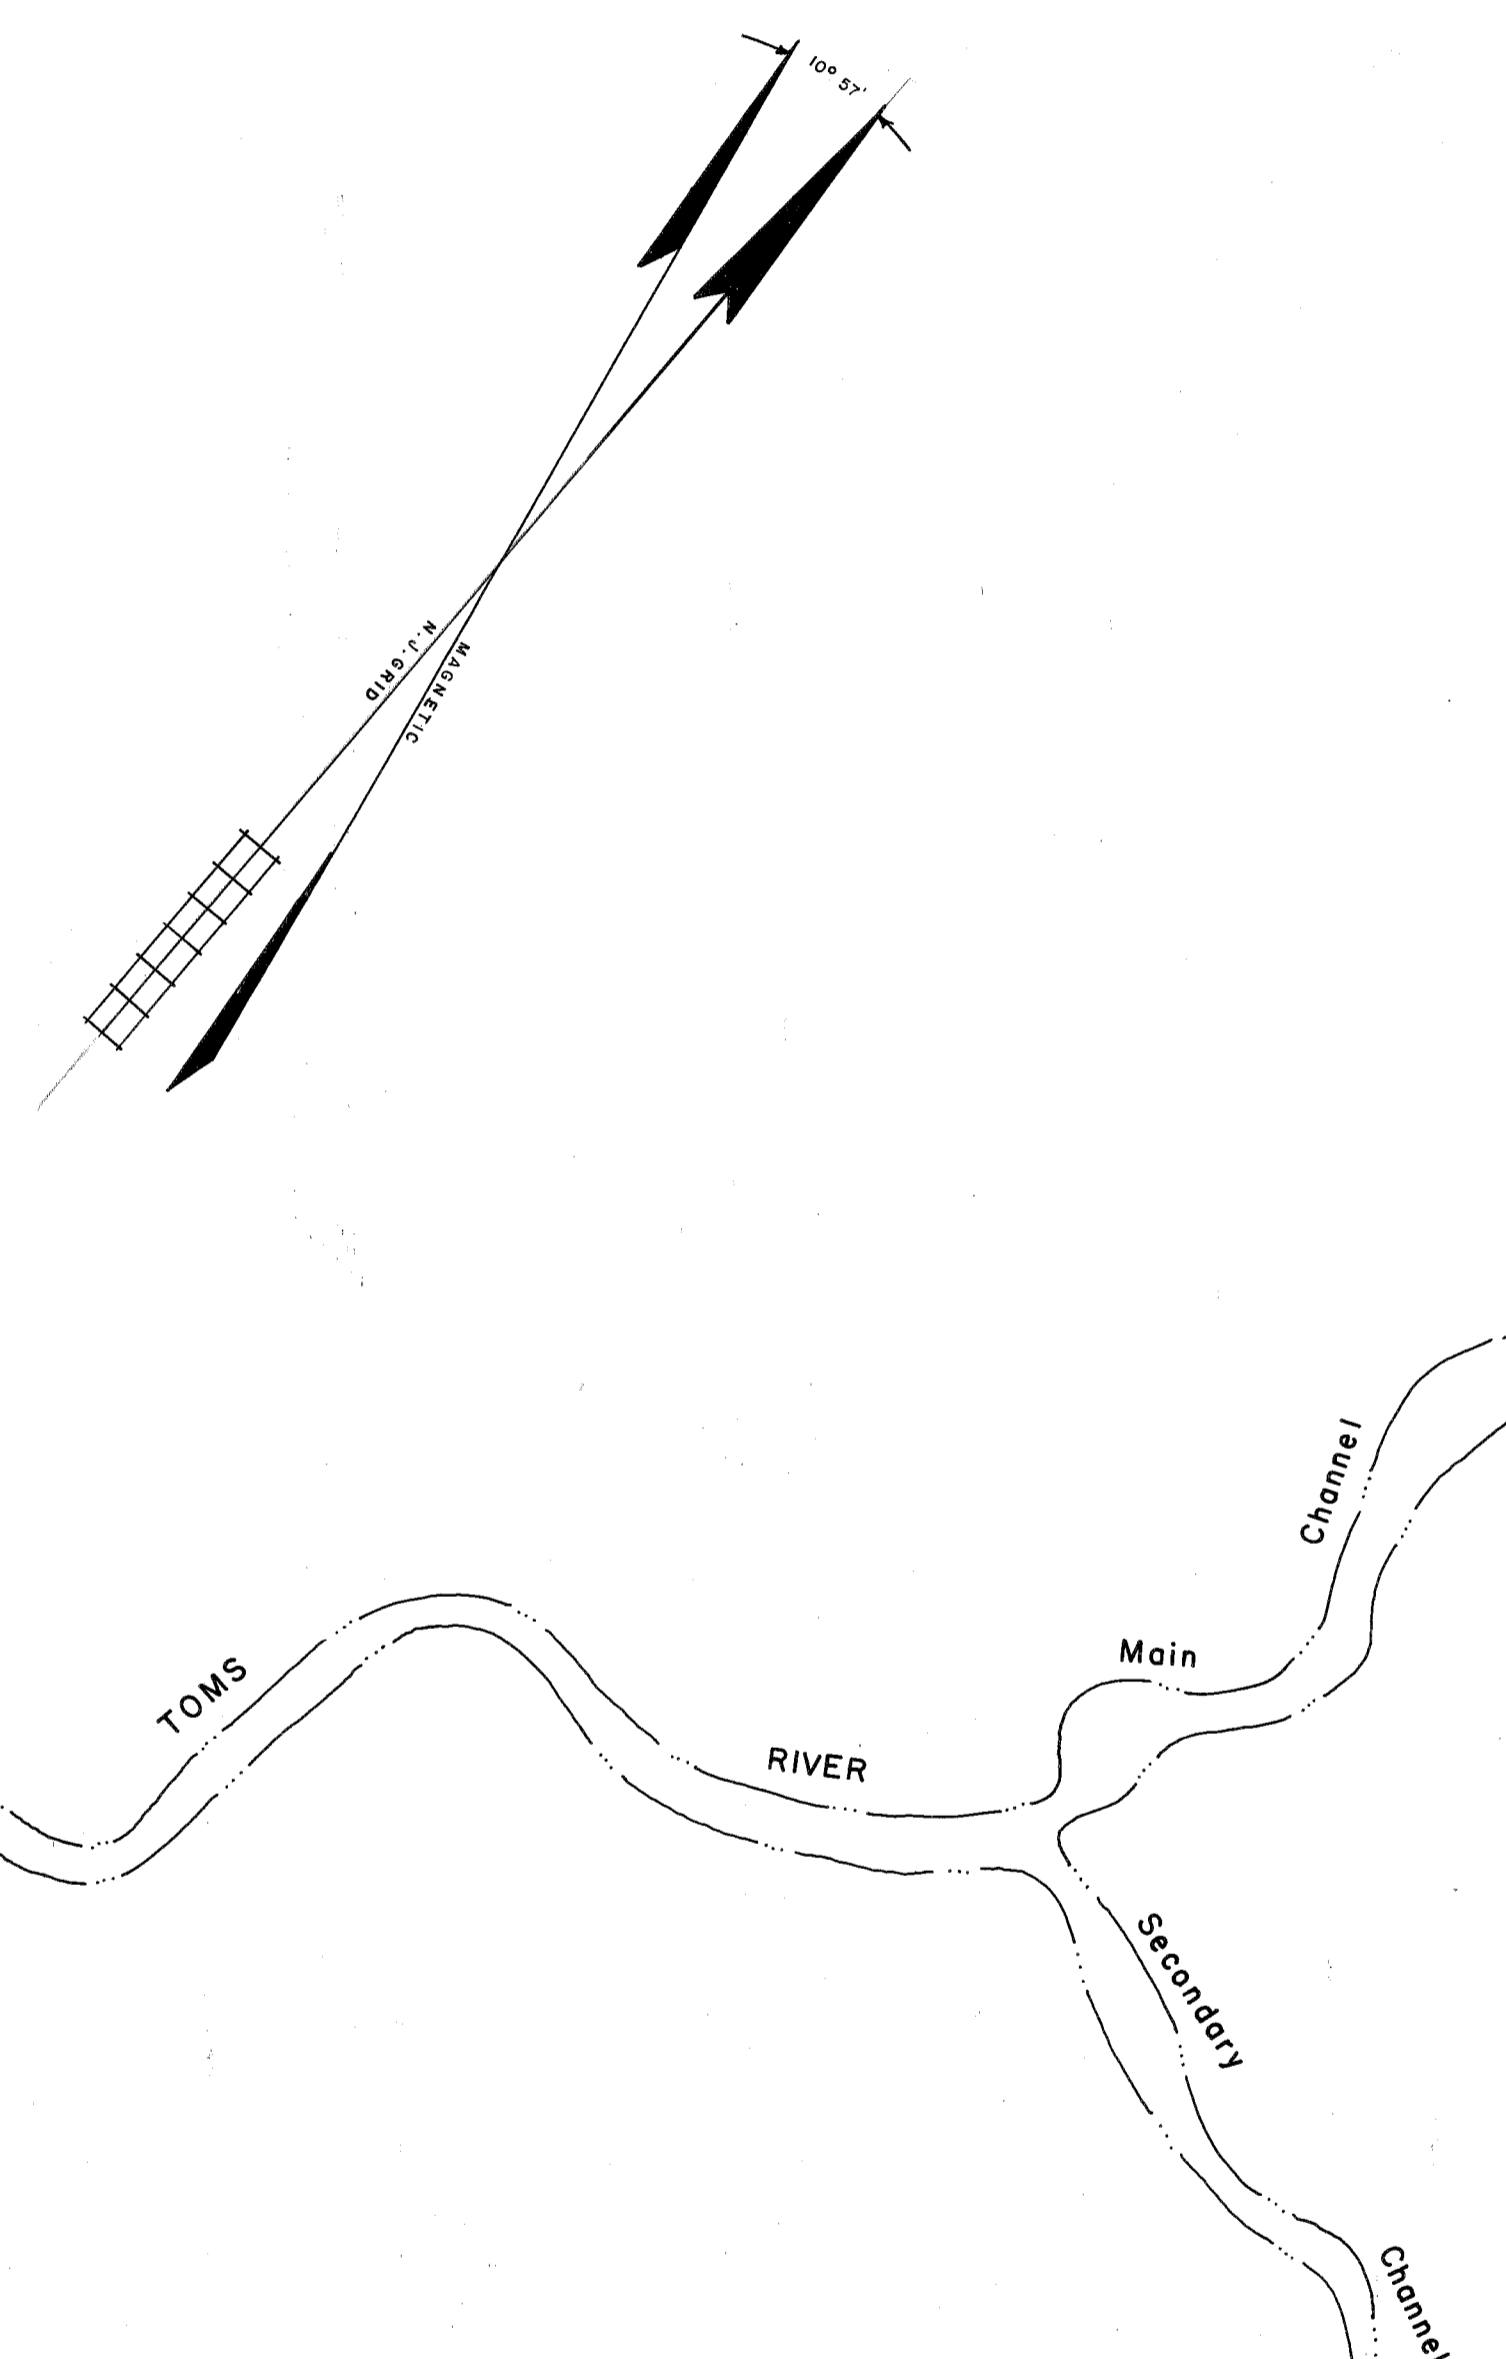

TAX MAP
MANCHESTER TOWNSHIP
 OCEAN COUNTY NEW JERSEY
JOHN C. FELLOWS JR., P.E. & L.S.
 LIC. NO. 10243
 CONSULTING ENGINEERS AND LAND SURVEYORS
 310 MAIN STREET
 TOMS RIVER, NEW JERSEY 08753
 SEPTEMBER 1987 SCALE 1 INCH=100 FEET