

REVISIONS		
DATE	NAME	NO.
NOV., 1988	FELLOWS, READ & ASSOCIATES	
NOV., 1989	FELLOWS, READ & ASSOCIATES	

SHEET 8

COLONIAL DRIVE

SHEET 605



7.01  
2.62 Ac.  
TOTAL

38.107

38.97  
3.288 Ac.  
TOTAL

THORNBURY

38.96  
7.222 Ac.  
TOTAL

38.91  
5.322 Ac.  
TOTAL

38.90  
5.429 Ac.  
TOTAL

38

8  
3.71 Ac.



CEMETERY EXEMPTED

M.U.A. EXEMPTED

25  
0.96 Ac.

SHEET 608

SHEET 8

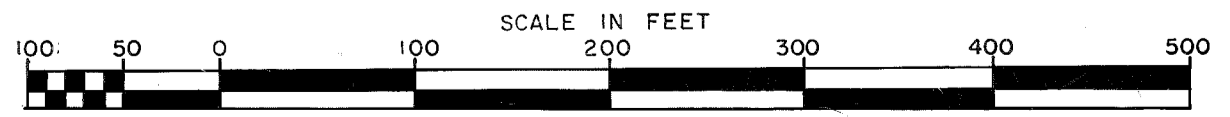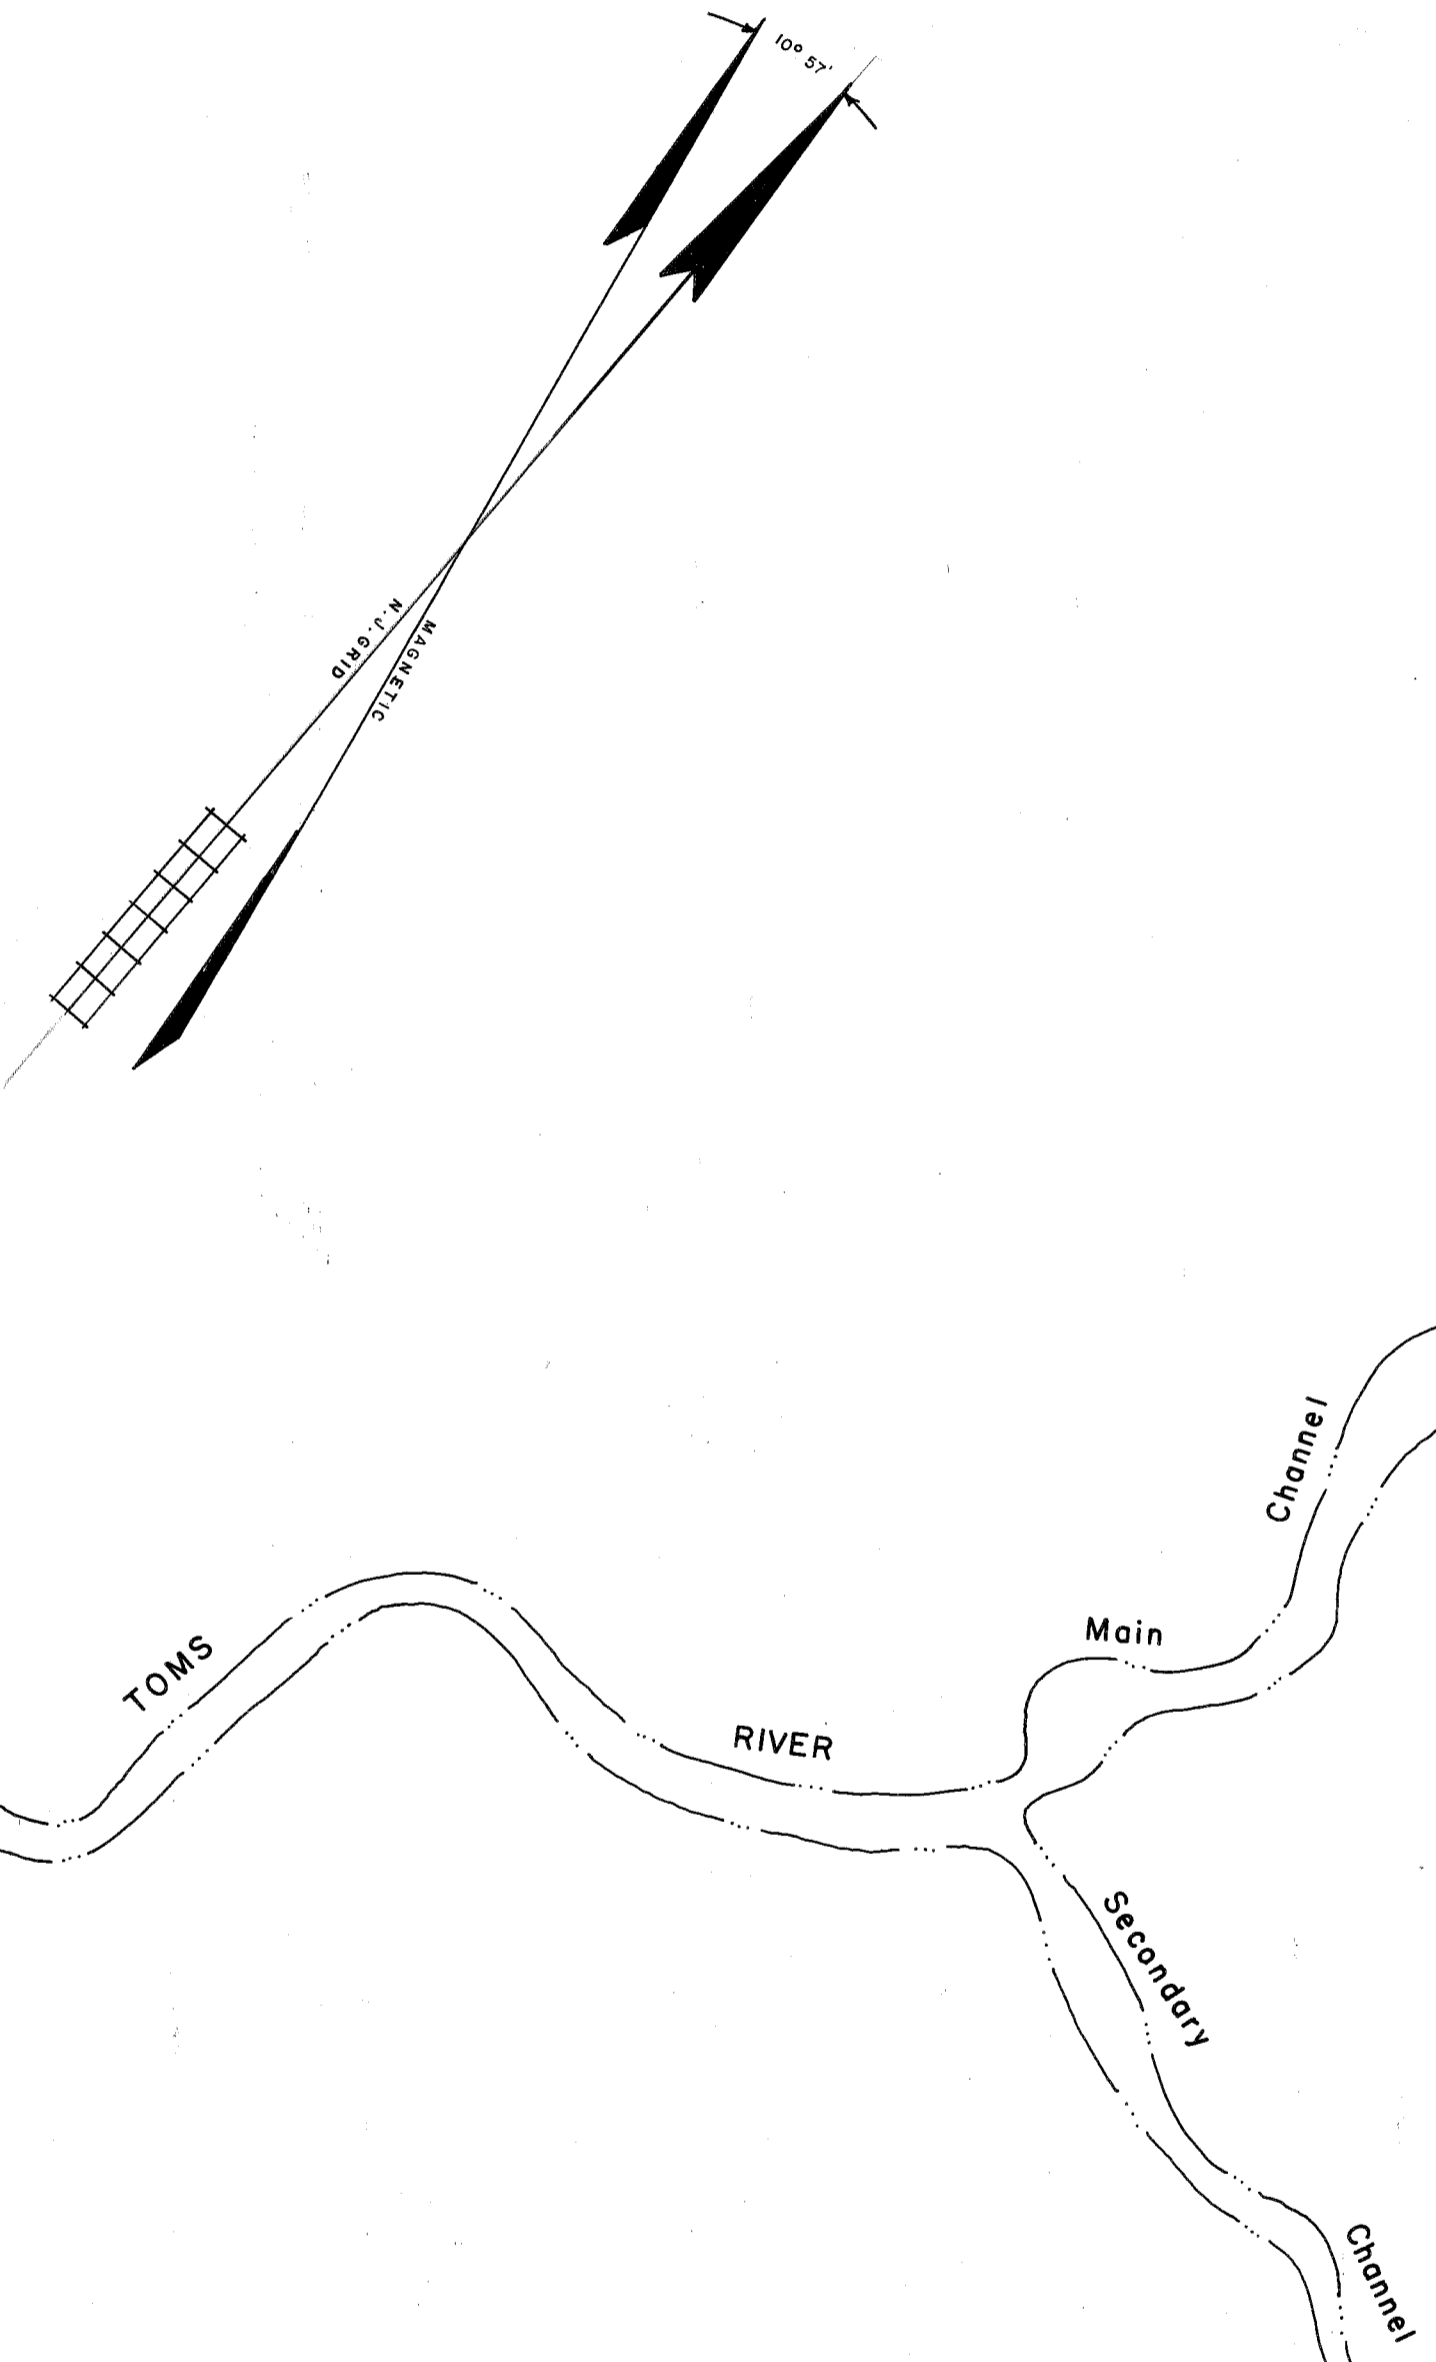

TAX MAP  
**MANCHESTER TOWNSHIP**  
 OCEAN COUNTY NEW JERSEY  
 JOHN C. FELLOWS JR., P.E. & L.S.  
 LIC. NO. 10243  
 CONSULTING ENGINEERS AND LAND SURVEYORS  
 310 MAIN STREET  
 TOMS RIVER, NEW JERSEY 08753  
 SEPTEMBER 1987 SCALE 1 INCH=100 FEET