


SEE SHEET 6

REVISIONS		
DATE	NAME	LIC. No.
12/31/12	RICHARD A. MORALLE, PLS	GB25863

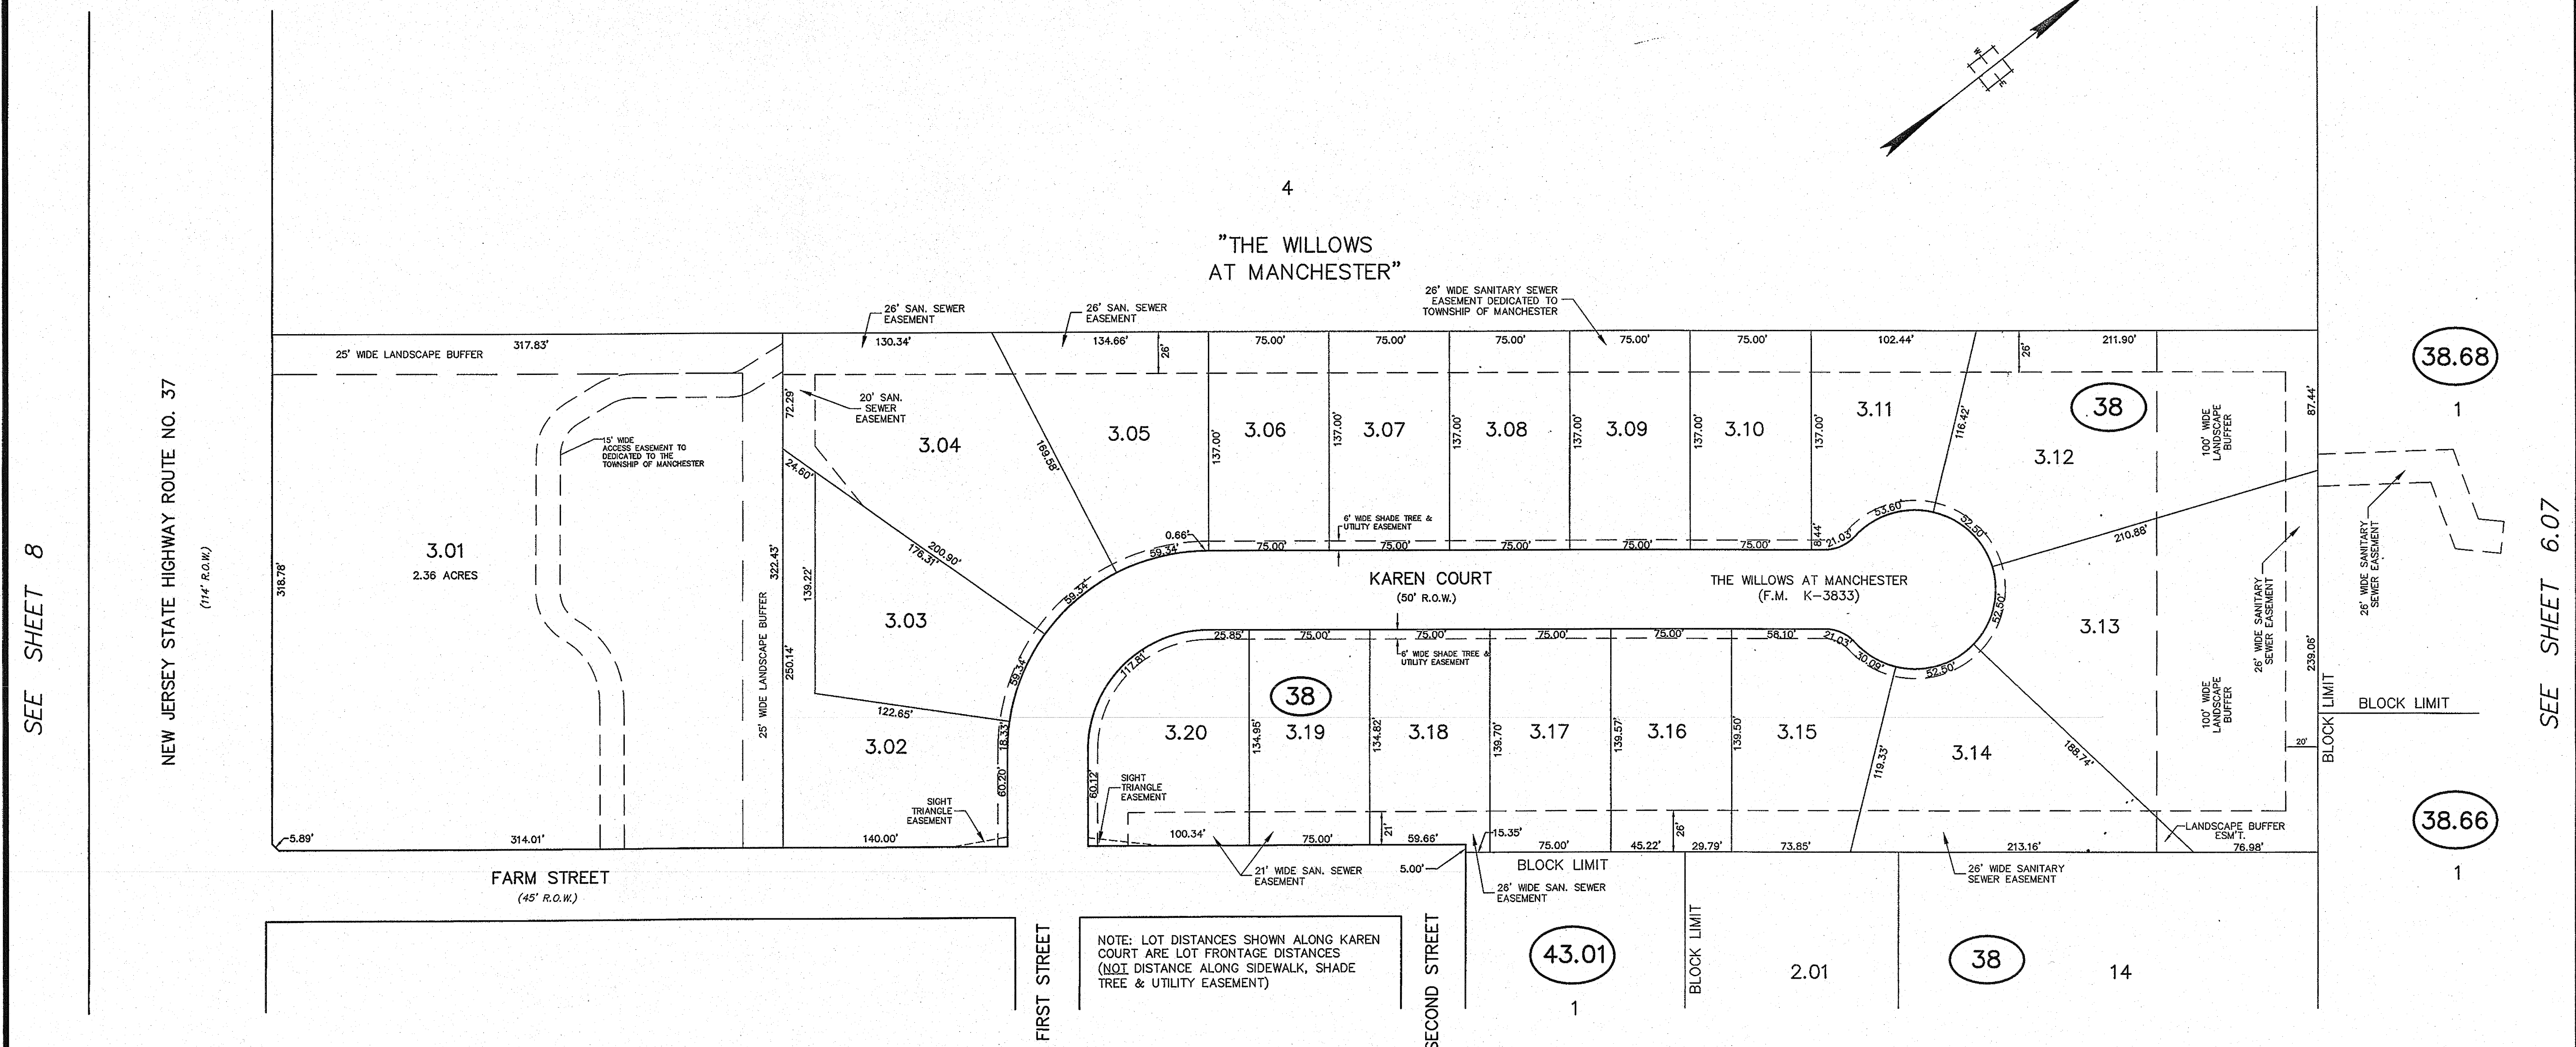

SEE SHEET 8

SEE SHEET 6.07

NOTE: LOT DISTANCES SHOWN ALONG KAREN COURT ARE LOT FRONTAGE DISTANCES (NOT DISTANCE ALONG SIDEWALK, SHADE TREE & UTILITY EASEMENT)

T&M ASSOCIATES
 11 TINDALL ROAD
 MIDDLETOWN, NJ 07748
 TEL 732-671-6400
 FAX 732-671-7365
 NEW JERSEY BOARD OF PROFESSIONAL ENGINEERS AND LAND SURVEYORS
 CERTIFICATE OF AUTHORIZATION 246A27987500

TAX MAP
 MANCHESTER TOWNSHIP
 OCEAN COUNTY, NEW JERSEY
 SCALE: 1" = 50' DECEMBER, 2012
 RICHARD A. MORALLE, P.E., P.L.S.
 T&M ASSOCIATES
 11 TINDALL ROAD, MIDDLETOWN TOWNSHIP
 NEW JERSEY, 07748

SEE SHEET 8.01