
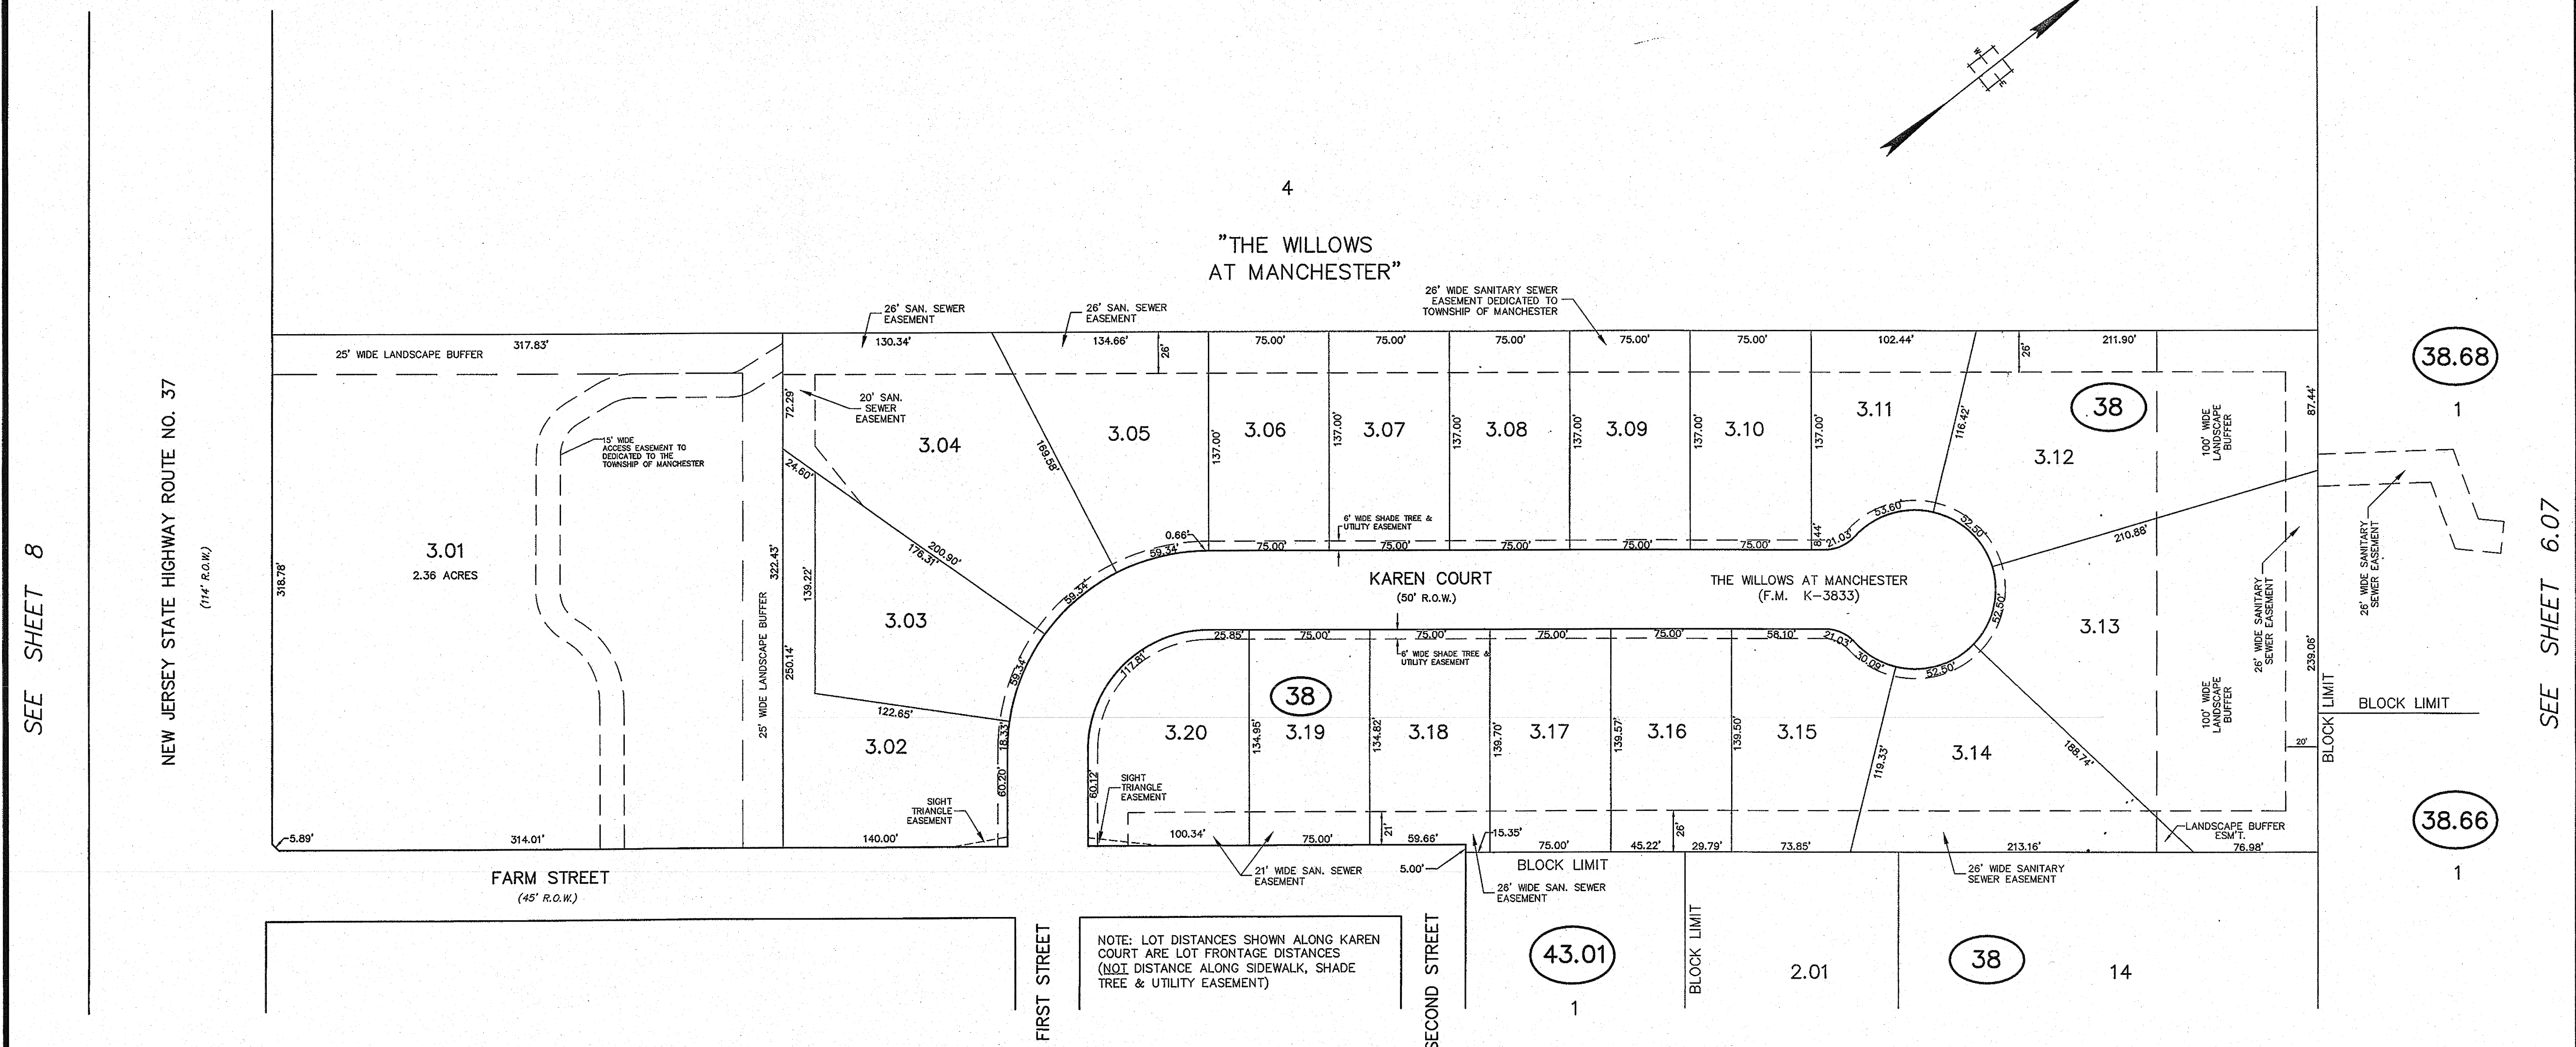


SEE SHEET 6

REVISIONS		
DATE	NAME	LIC. No.
12/31/12	RICHARD A. MORALLE, PLS	GB25863

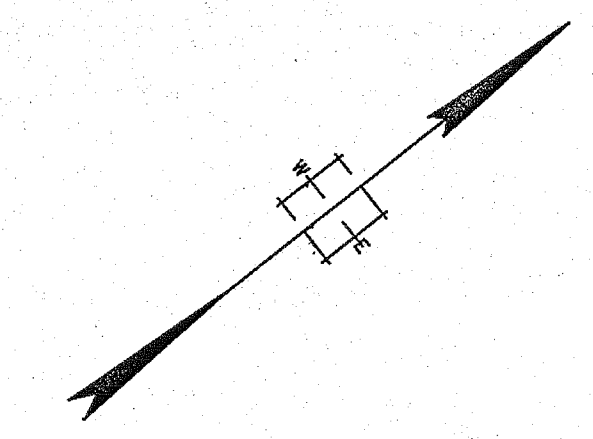

SEE SHEET 8

SEE SHEET 6.07

38.68

38.66

43.01

38

SEE SHEET 8.01

**T&M ASSOCIATES**  
 11 TINDALL ROAD  
 MIDDLETOWN, NJ 07748  
 TEL 732-671-6400  
 FAX 732-671-7365  
 NEW JERSEY BOARD OF PROFESSIONAL ENGINEERS AND LAND SURVEYORS  
 CERTIFICATE OF AUTHORIZATION 246A27987500

**TAX MAP**  
 MANCHESTER TOWNSHIP  
 OCEAN COUNTY, NEW JERSEY  
 SCALE: 1" = 50' DECEMBER, 2012  
 RICHARD A. MORALLE, P.E., P.L.S.  
 T&M ASSOCIATES  
 11 TINDALL ROAD, MIDDLETOWN TOWNSHIP  
 NEW JERSEY, 07748