



REVISIONS		
DATE	NAME	NO
DEC., 1984	G. L. HART	1543
MAR., 1986	FELLOWS, READ & ASSOCIATES	
NOV., 1989	FELLOWS, READ & ASSOCIATES	

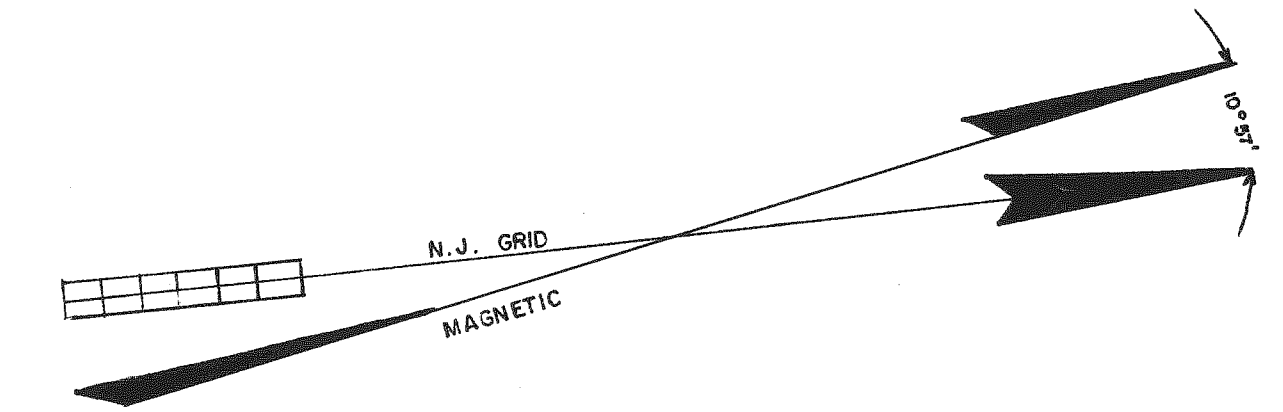

SHEET - 16.03


SHEET - 16.01

SHEET - 16

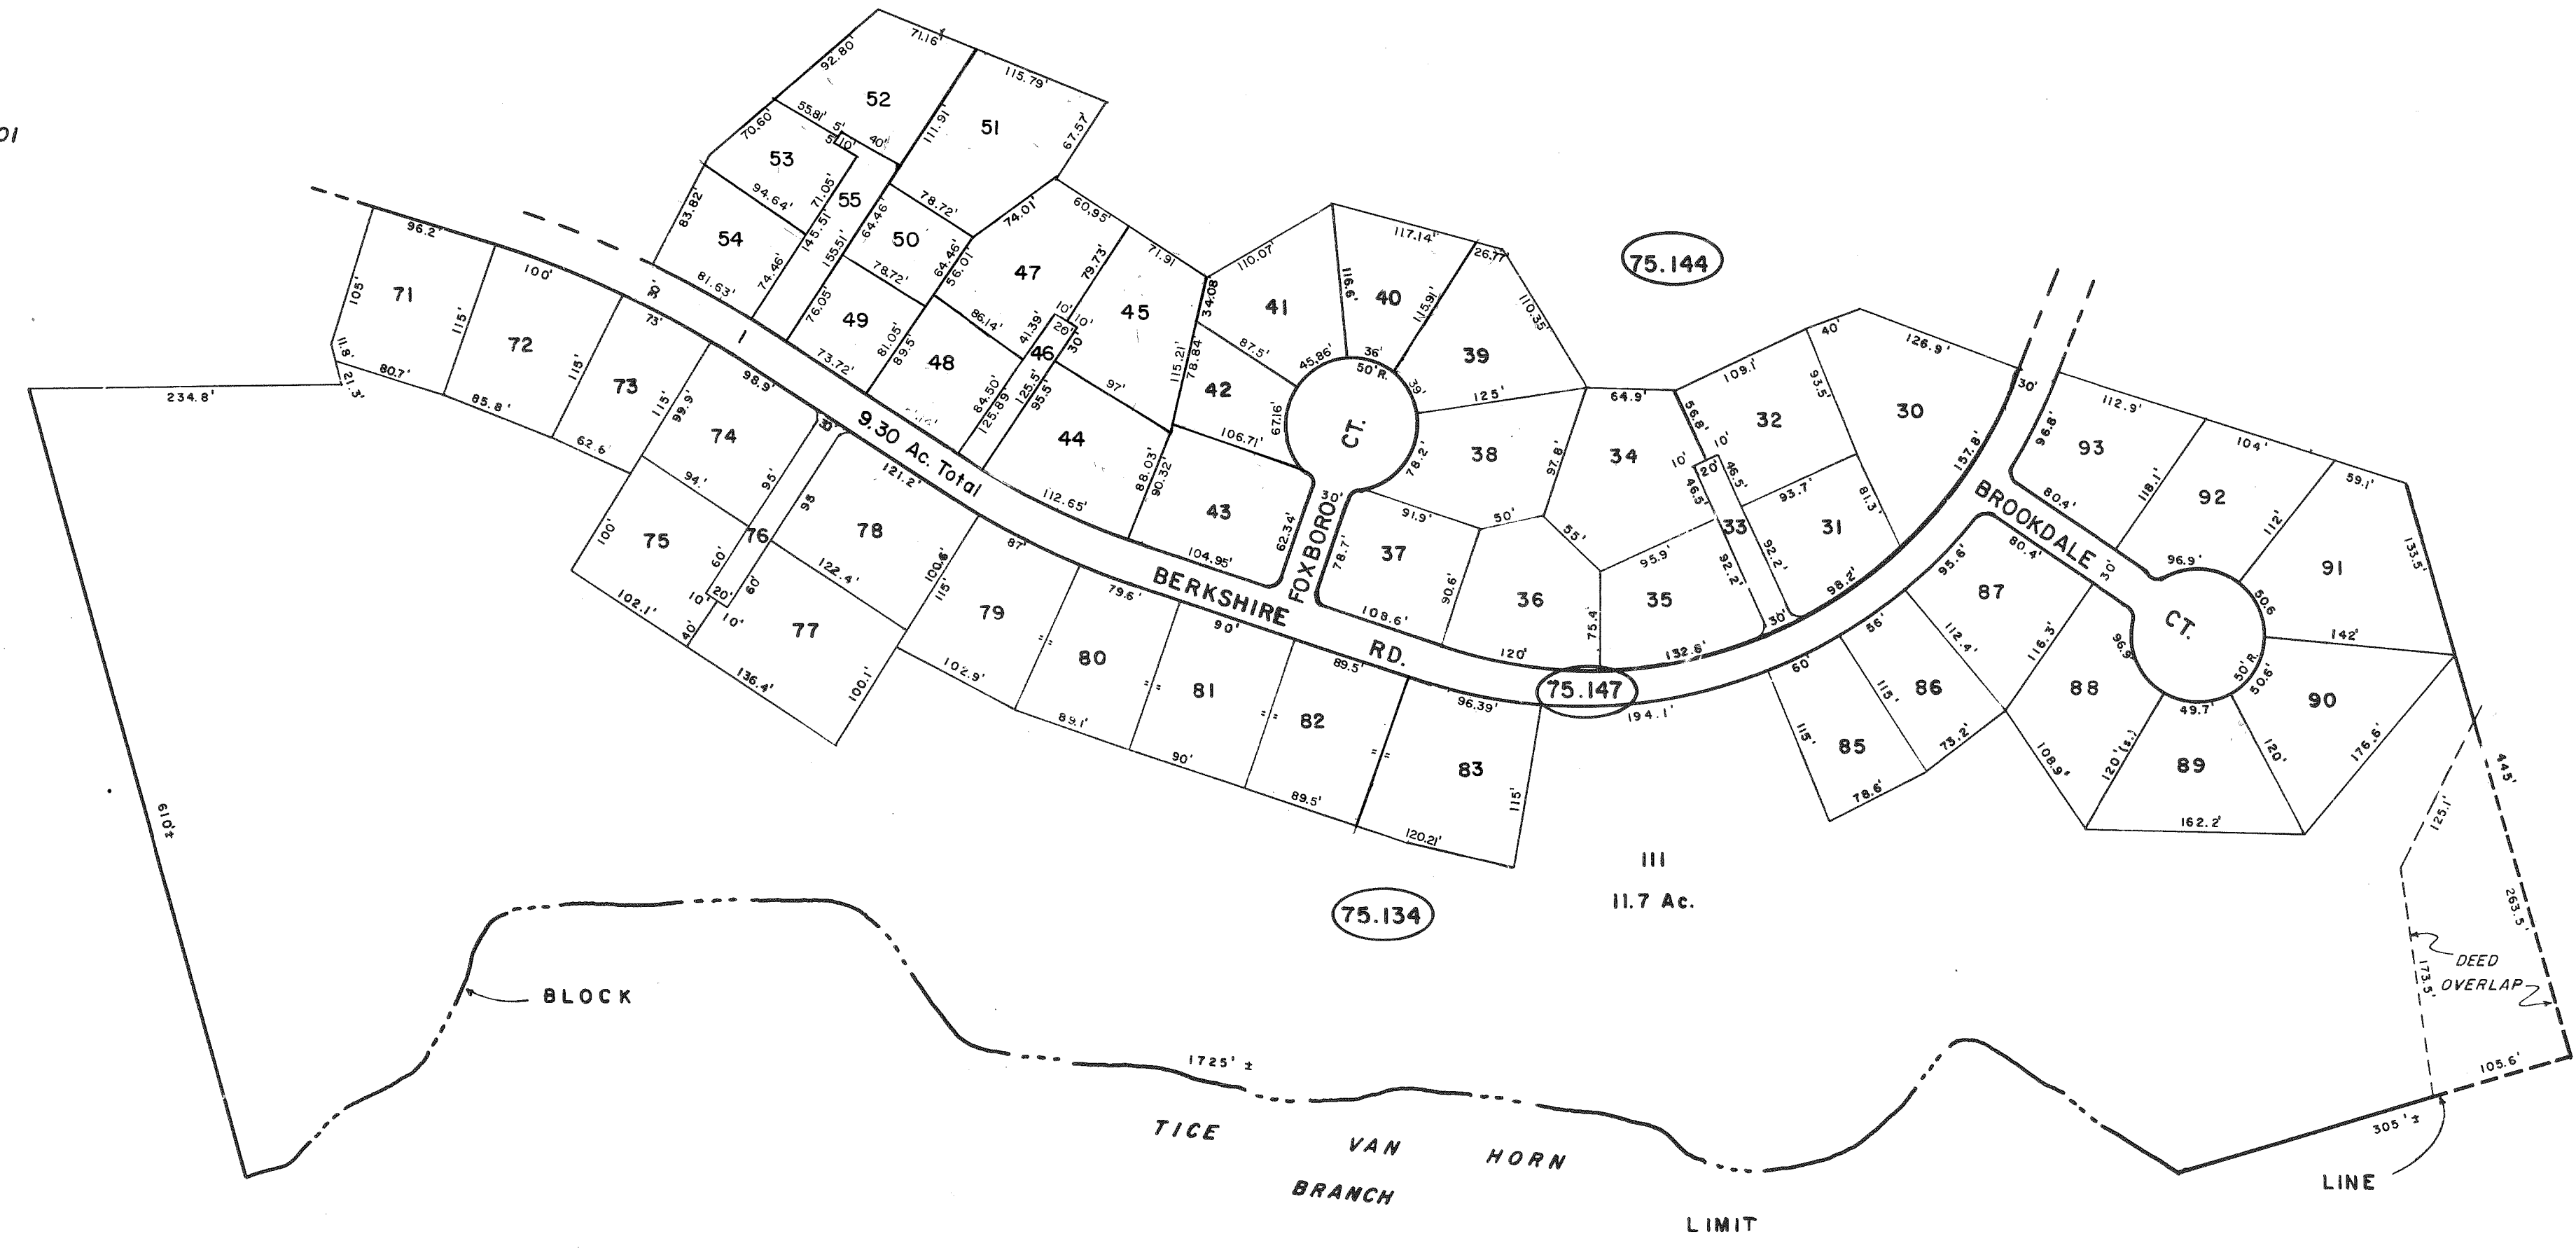

CRESTWOOD VILLAGE VI  
SECTION 65  
FILED O.C.C.D., 12/14/83 AS MAP # G-1341

SHEET - 16

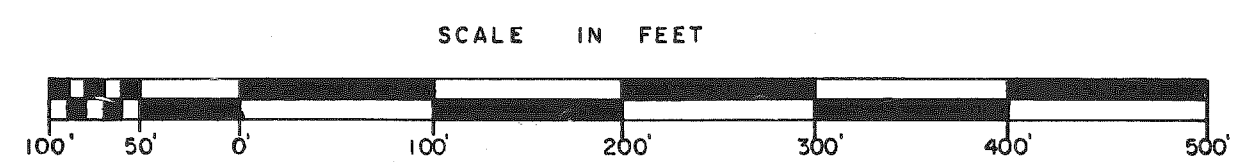

TAX MAP  
**MANCHESTER TOWNSHIP**  
OCEAN COUNTY NEW JERSEY  
GORDON L. HART LAND SURVEYOR  
N.J. LICENSE 15543 MANCHESTER, N.J.  
OCTOBER 1984  
SCALE 1 INCH = 100 FEET