

REVISIONS		
DATE	NAME	NO
DEC. 1981	G. L. HART	15543
JULY 1984	G. L. HART	15543
DEC. 1984	G. L. HART	15543
MAR. 1986	FELLOWS, READ & ASSOCIATES	
NOV. 1988	FELLOWS, READ & ASSOCIATES	
NOV. 1989	FELLOWS, READ & ASSOCIATES	
09-30-02	RICHARD A. MORALLE, P.E. & P.L.S.	GB25863


SHEET 19.07

SHEET 19

SHEET 19.10

SHEET 16

AMENDED
 CRESTWOOD VILLAGE VI.
 SECTION 60 & CLUBHOUSE VI SITE
 FILED O.C.C.O. 1/18/80, MAP No B-980

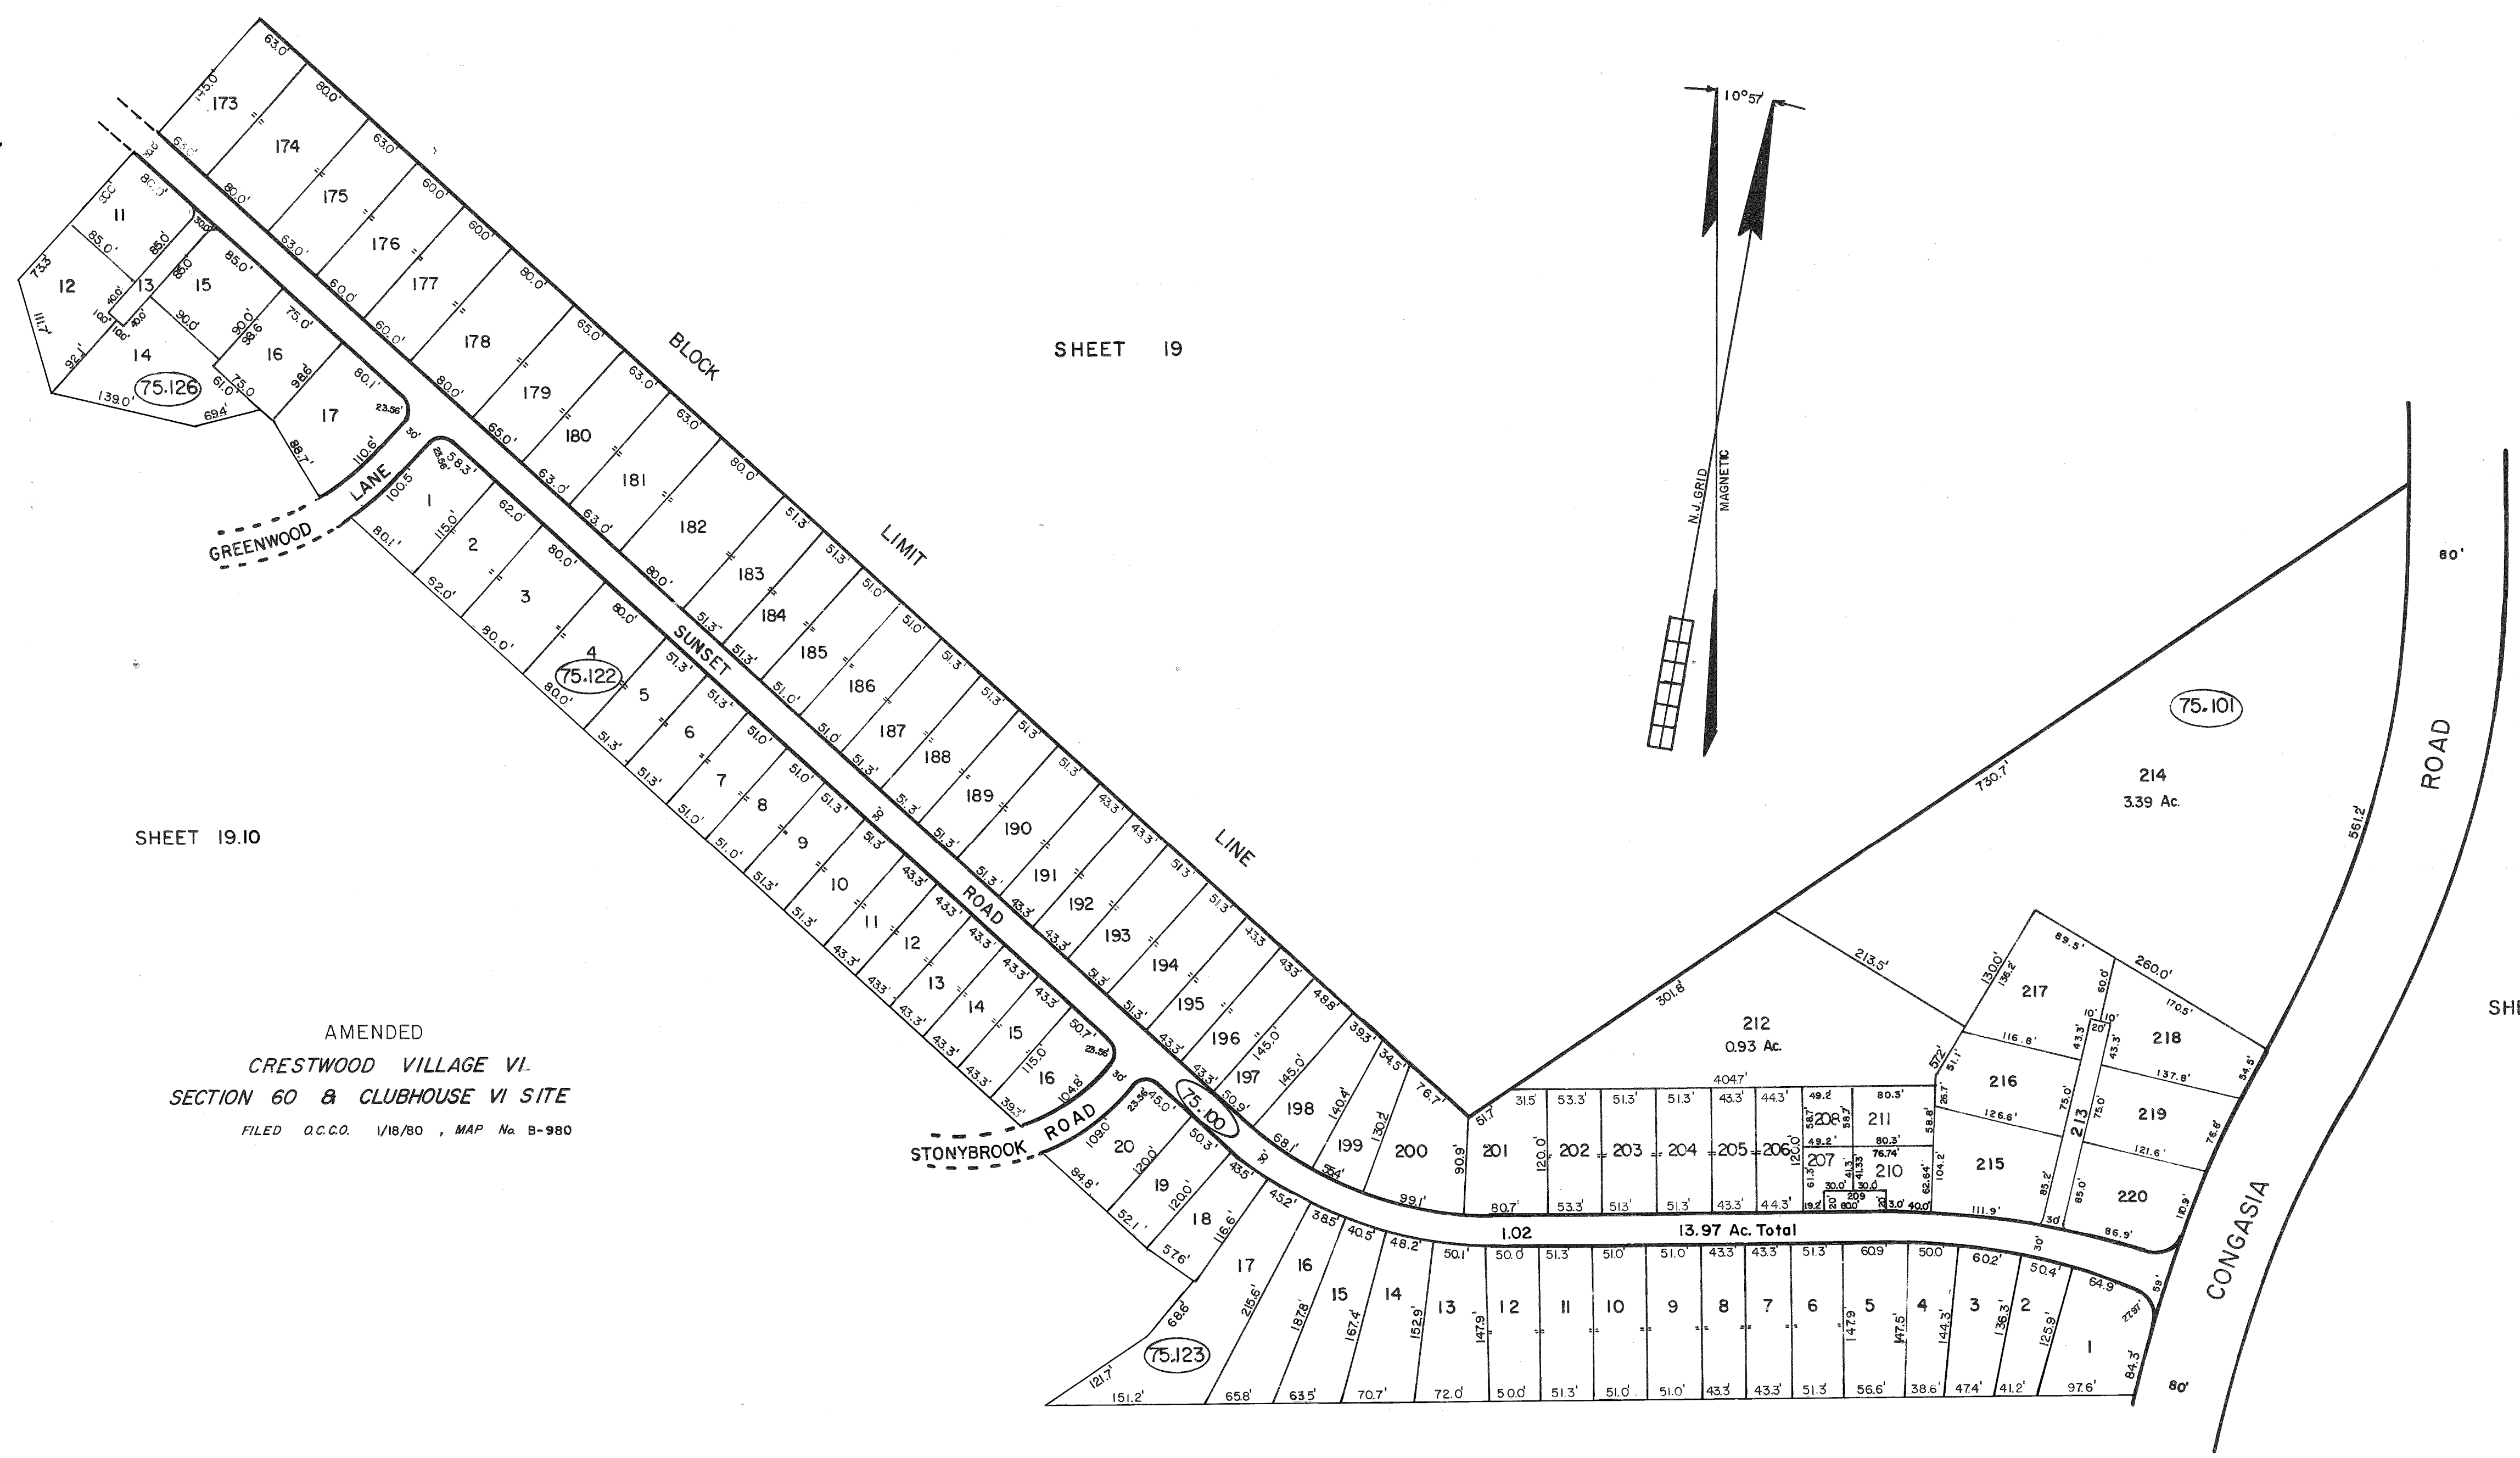

SHEET 17

TAX MAP
MANCHESTER TOWNSHIP
 OCEAN COUNTY NEW JERSEY
 GORDON L. HART, LAND SURVEYOR
 N. J. LICENSE 15543 MANCHESTER, N.J.
 OCTOBER 1979
 REVISED NOVEMBER 1980
 SCALE 1 INCH=100 FEET

