



REVISIONS

DATE	NAME	NO.
DEC, 1982	G. L. HART	LS 15543
JULY, 1984	G. L. HART	LS 15543
DEC, 1984	G. L. HART	LS 15543
MAR., 1986	FELLOWS, READ & ASSOCIATES	
NOV., 1986	FELLOWS, READ & ASSOCIATES	
NOV., 1989	FELLOWS, READ & ASSOCIATES	
12-31-00	RICHARD A. MORALLE, PE & PL'S, TBM ASSOC.	25863
07-31-05	"	6825863

SHEET - 19.07

SHEET - 19.08

SHEET - 19

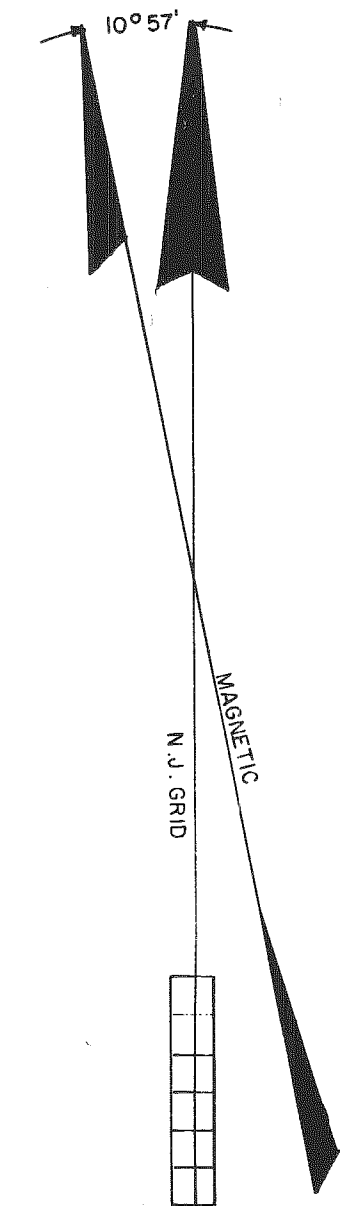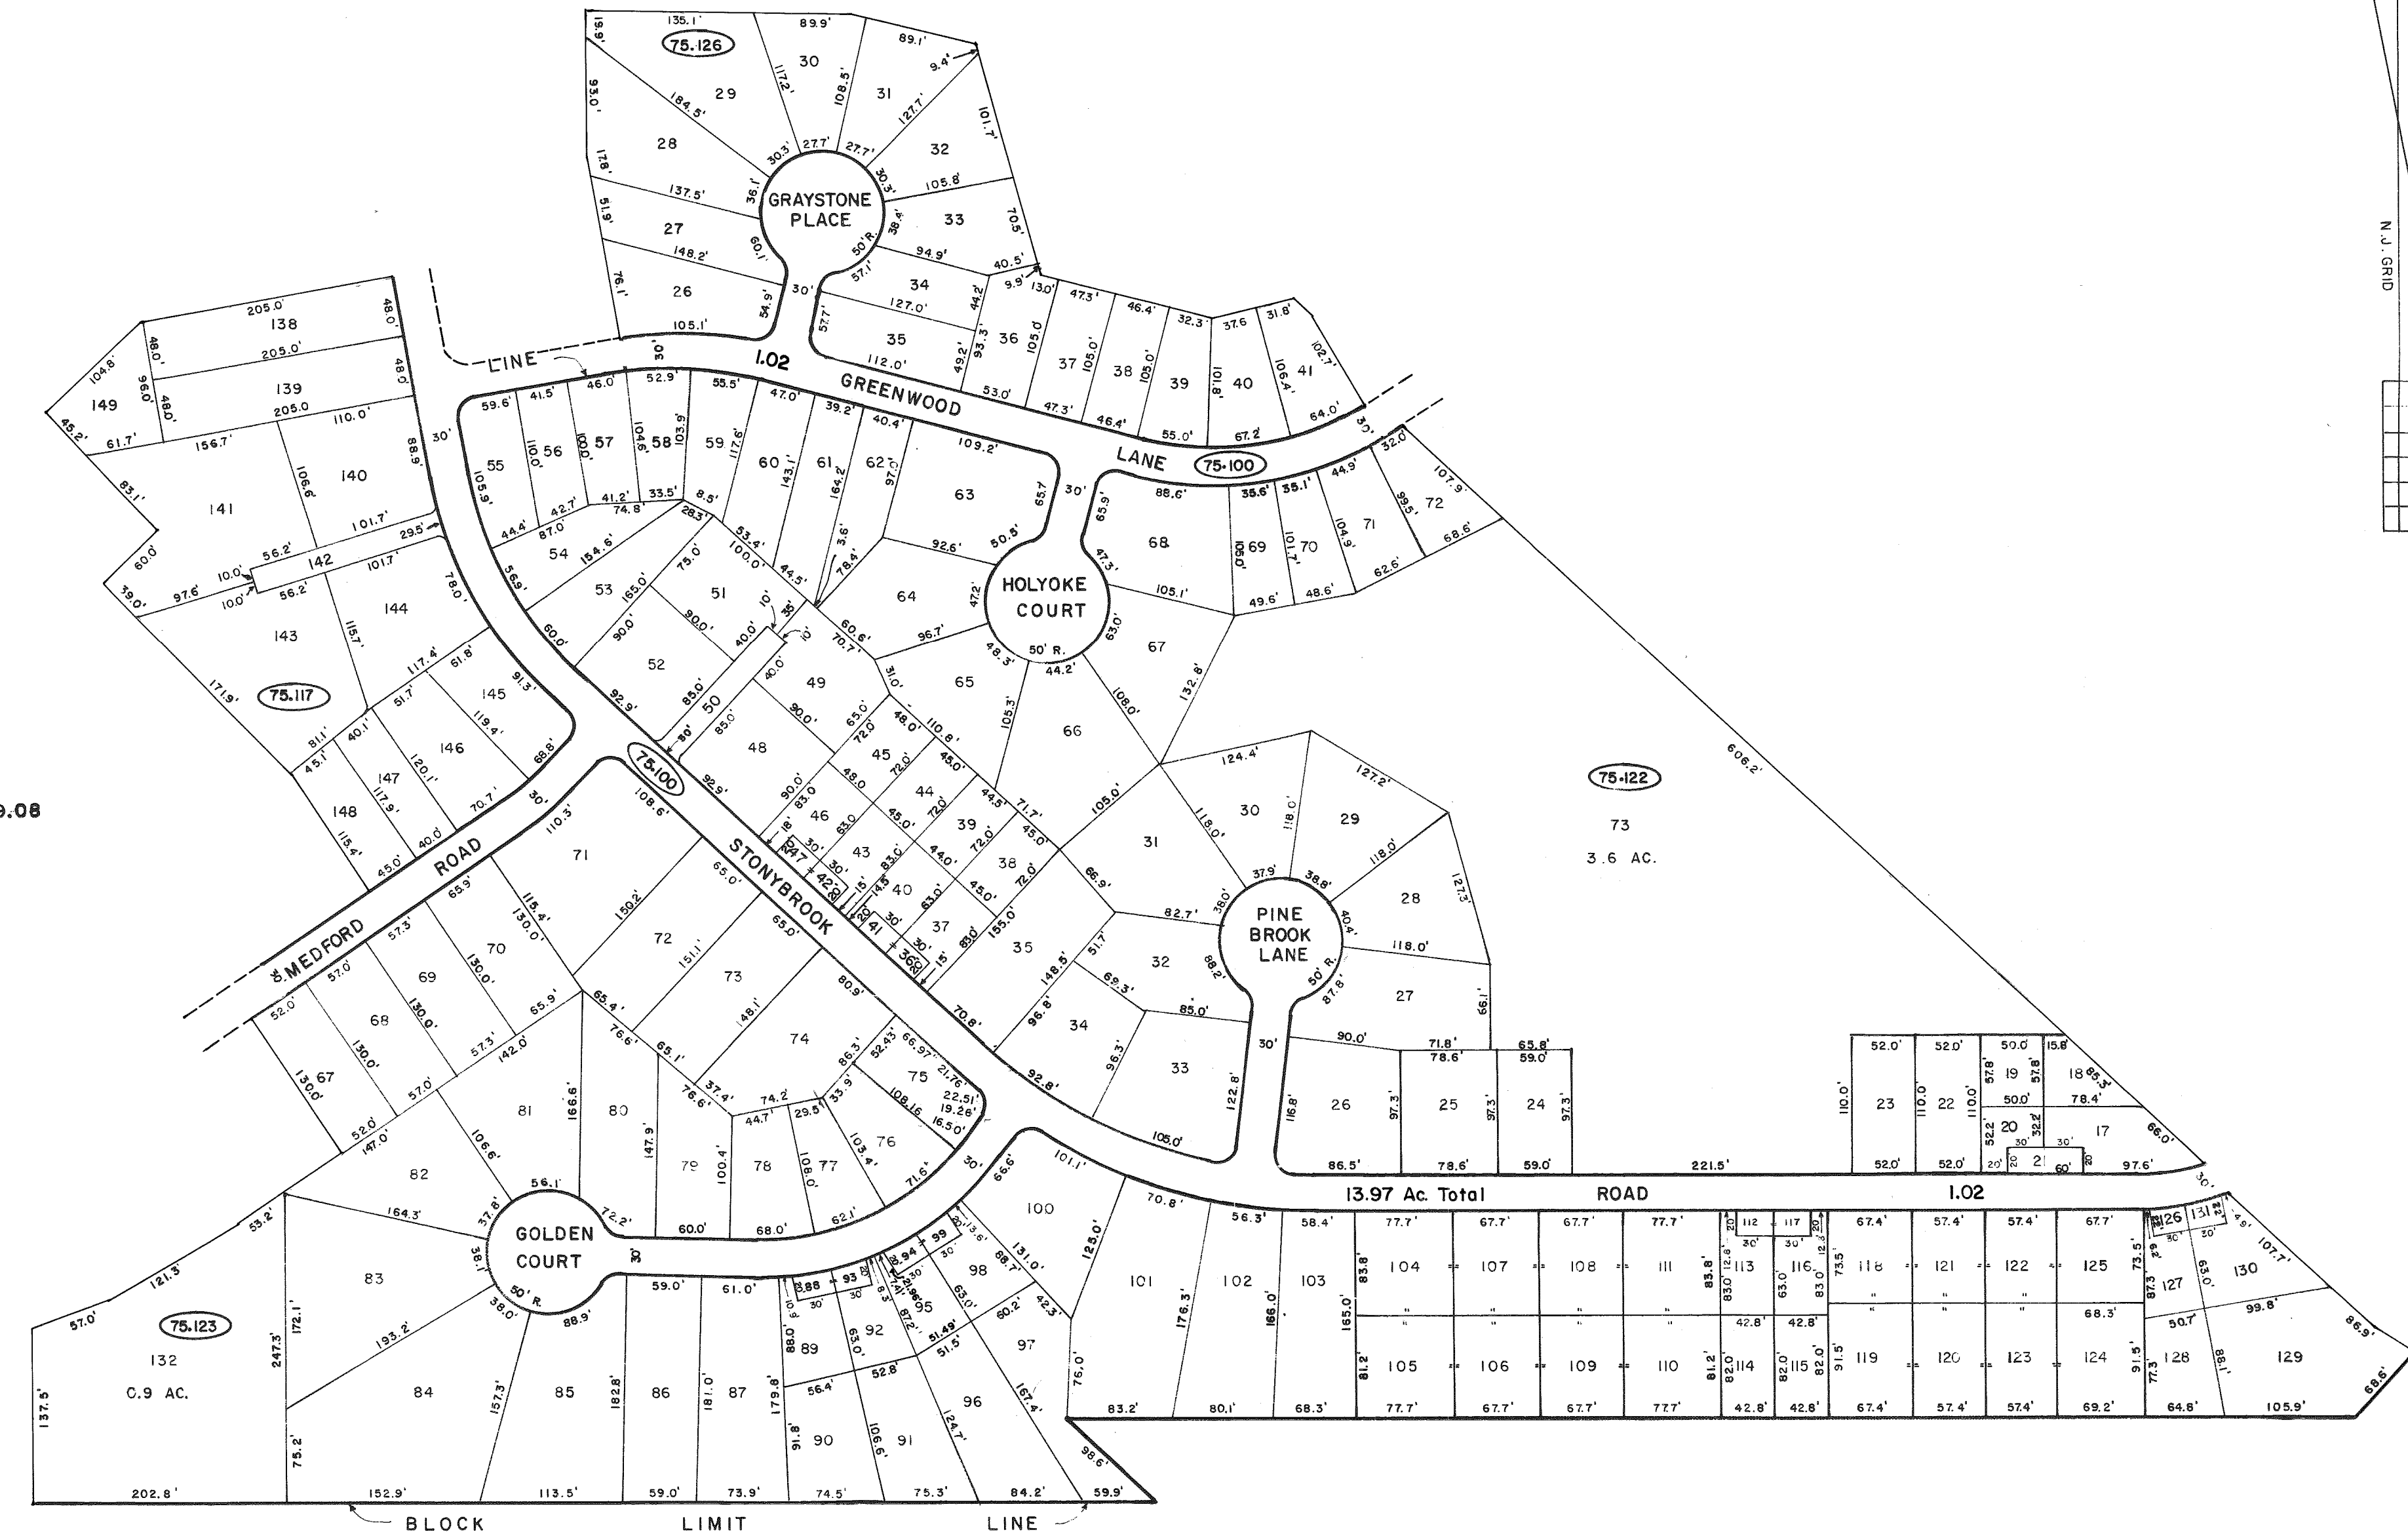

CRESTWOOD VILLAGE VI
SECTION 62
FILED O.C.CO. 8/13/81, MAP No. F-1137

TAX MAP
MANCHESTER TOWNSHIP
OCEAN COUNTY NEW JERSEY
GORDON L. HART LAND SURVEYOR
N. J. LICENSE 15543 MANCHESTER, N.J.
NOVEMBER 1981
SCALE: 1 INCH = 100 FEET

