
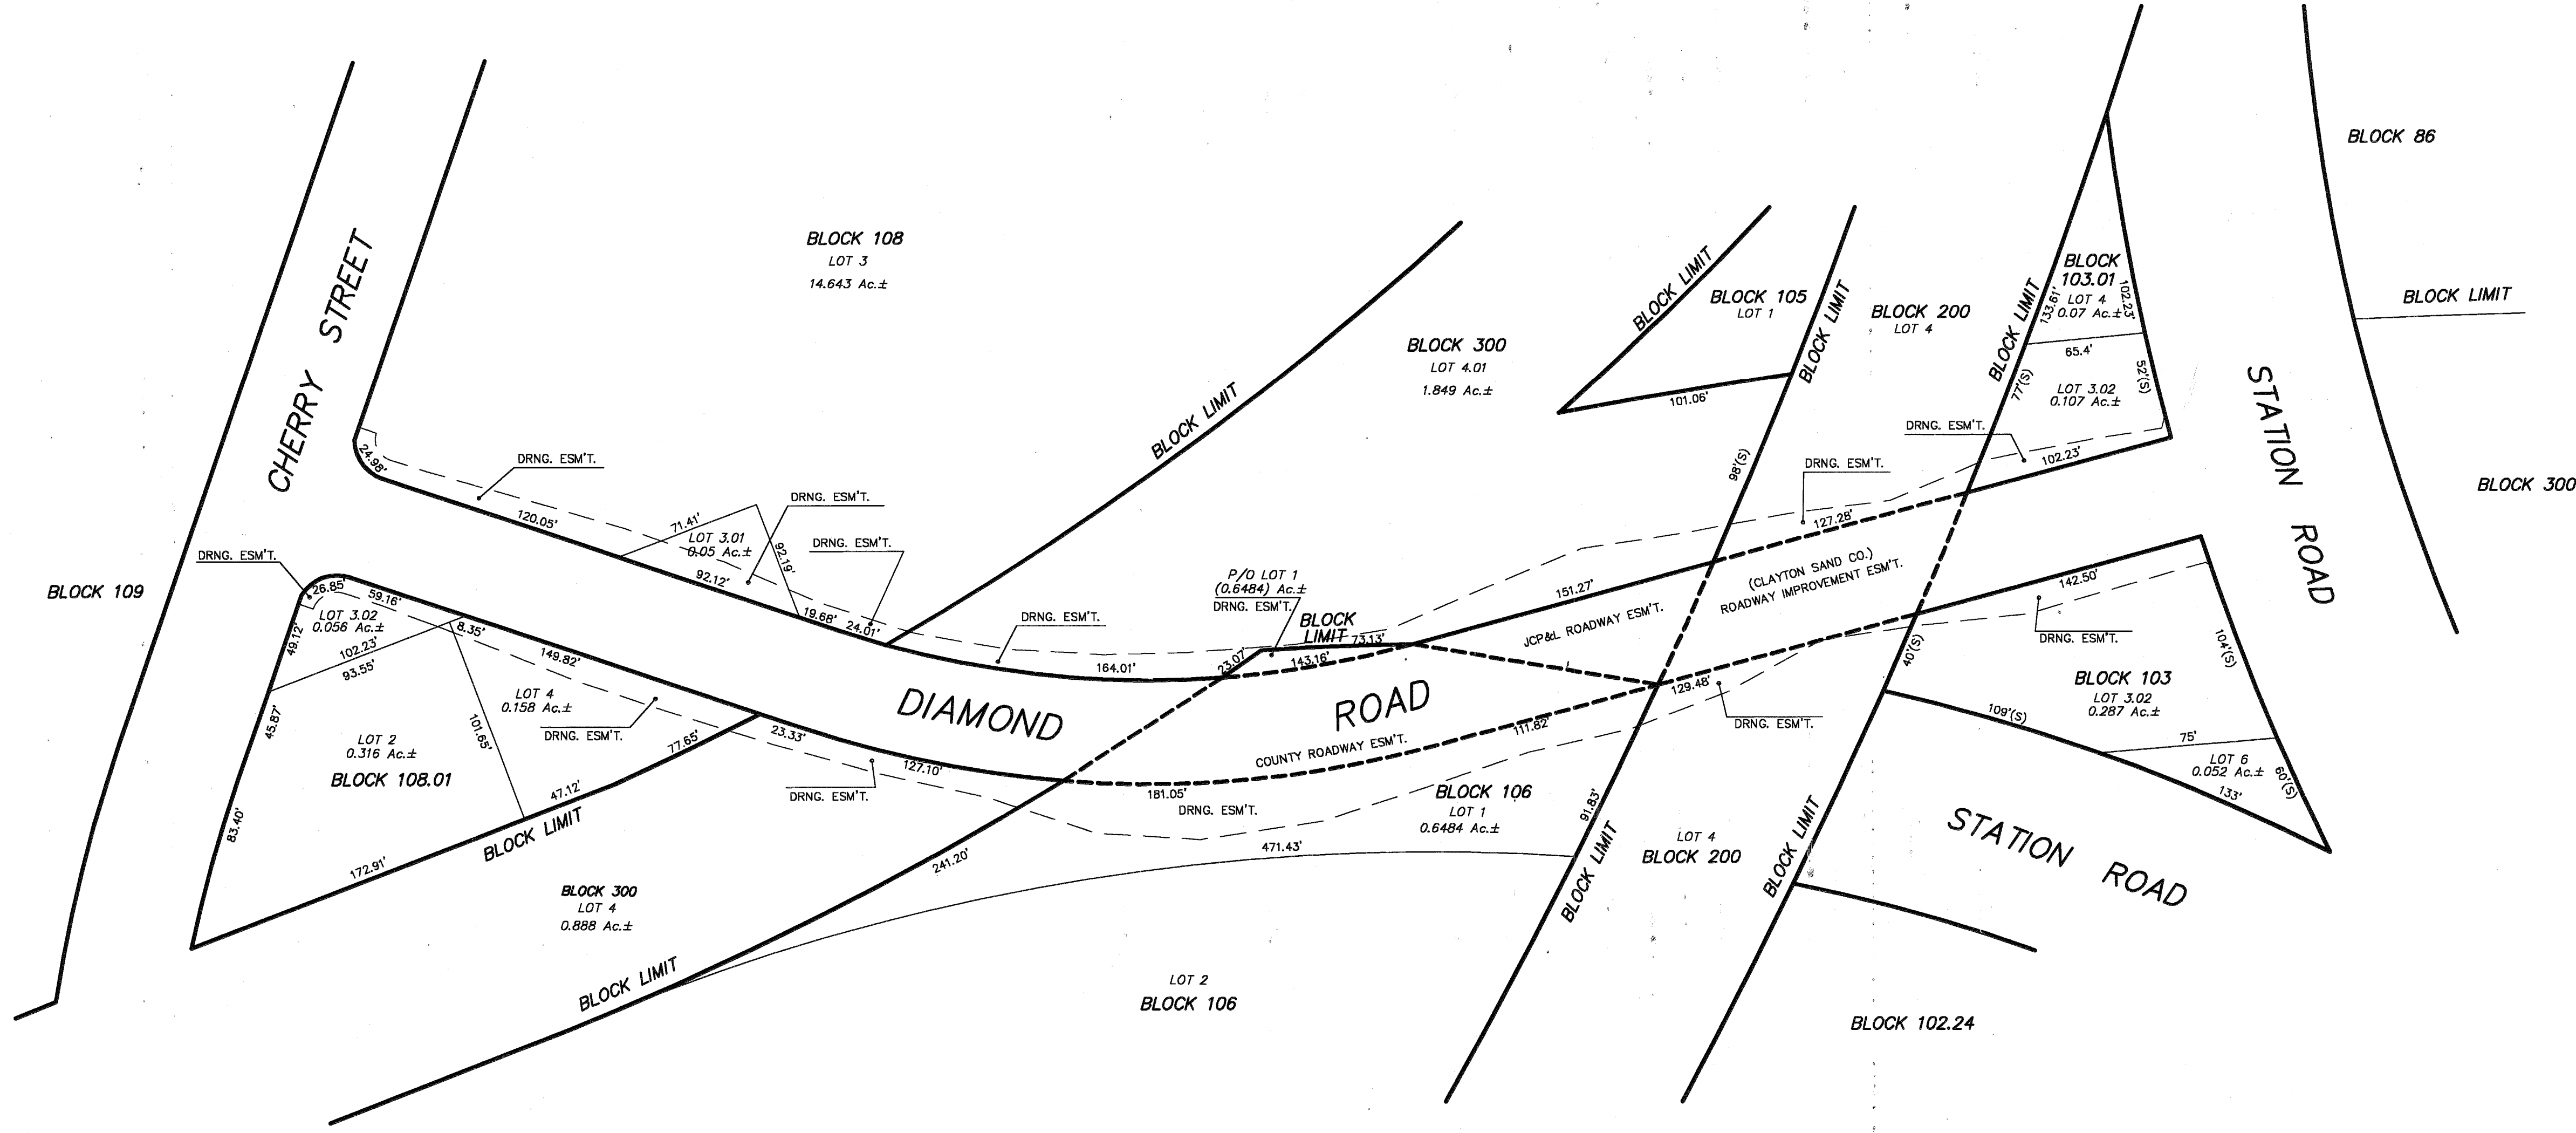


| REVISIONS | | |
|-----------|--------------------------|----------|
| DATE | NAME | LIC. No. |
| 12-31-08 | RICHARD A. MORALLE, PLS. | GB25863 |
| 1-31-09 | RICHARD A. MORALLE, PLS. | GB25863 |
| | | |
| | | |
| | | |
| | | |

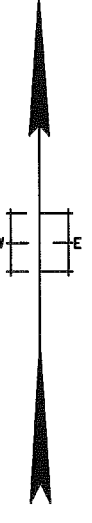

SEE SHEET 25

SEE SHEET 25

TM ASSOCIATES
 11 TINDALL ROAD
 MIDDLETOWN, NJ 07748
 TEL 732-671-6400
 FAX 732-671-7365
 NEW JERSEY BOARD OF PROFESSIONAL ENGINEERS AND LAND SURVEYORS
 CERTIFICATE OF AUTHORIZATION 246A27887600

SEE SHEET 25

TAX MAP
 MANCHESTER TOWNSHIP
 OCEAN COUNTY, NEW JERSEY
 SCALE: 1 = 50' Dec. 31, 2007
 RICHARD A. MORALLE, P.E., P.L.S.
 T & M ASSOCIATES
 11 TINDALL ROAD, MIDDLETOWN TOWNSHIP
 NEW JERSEY, 07748