
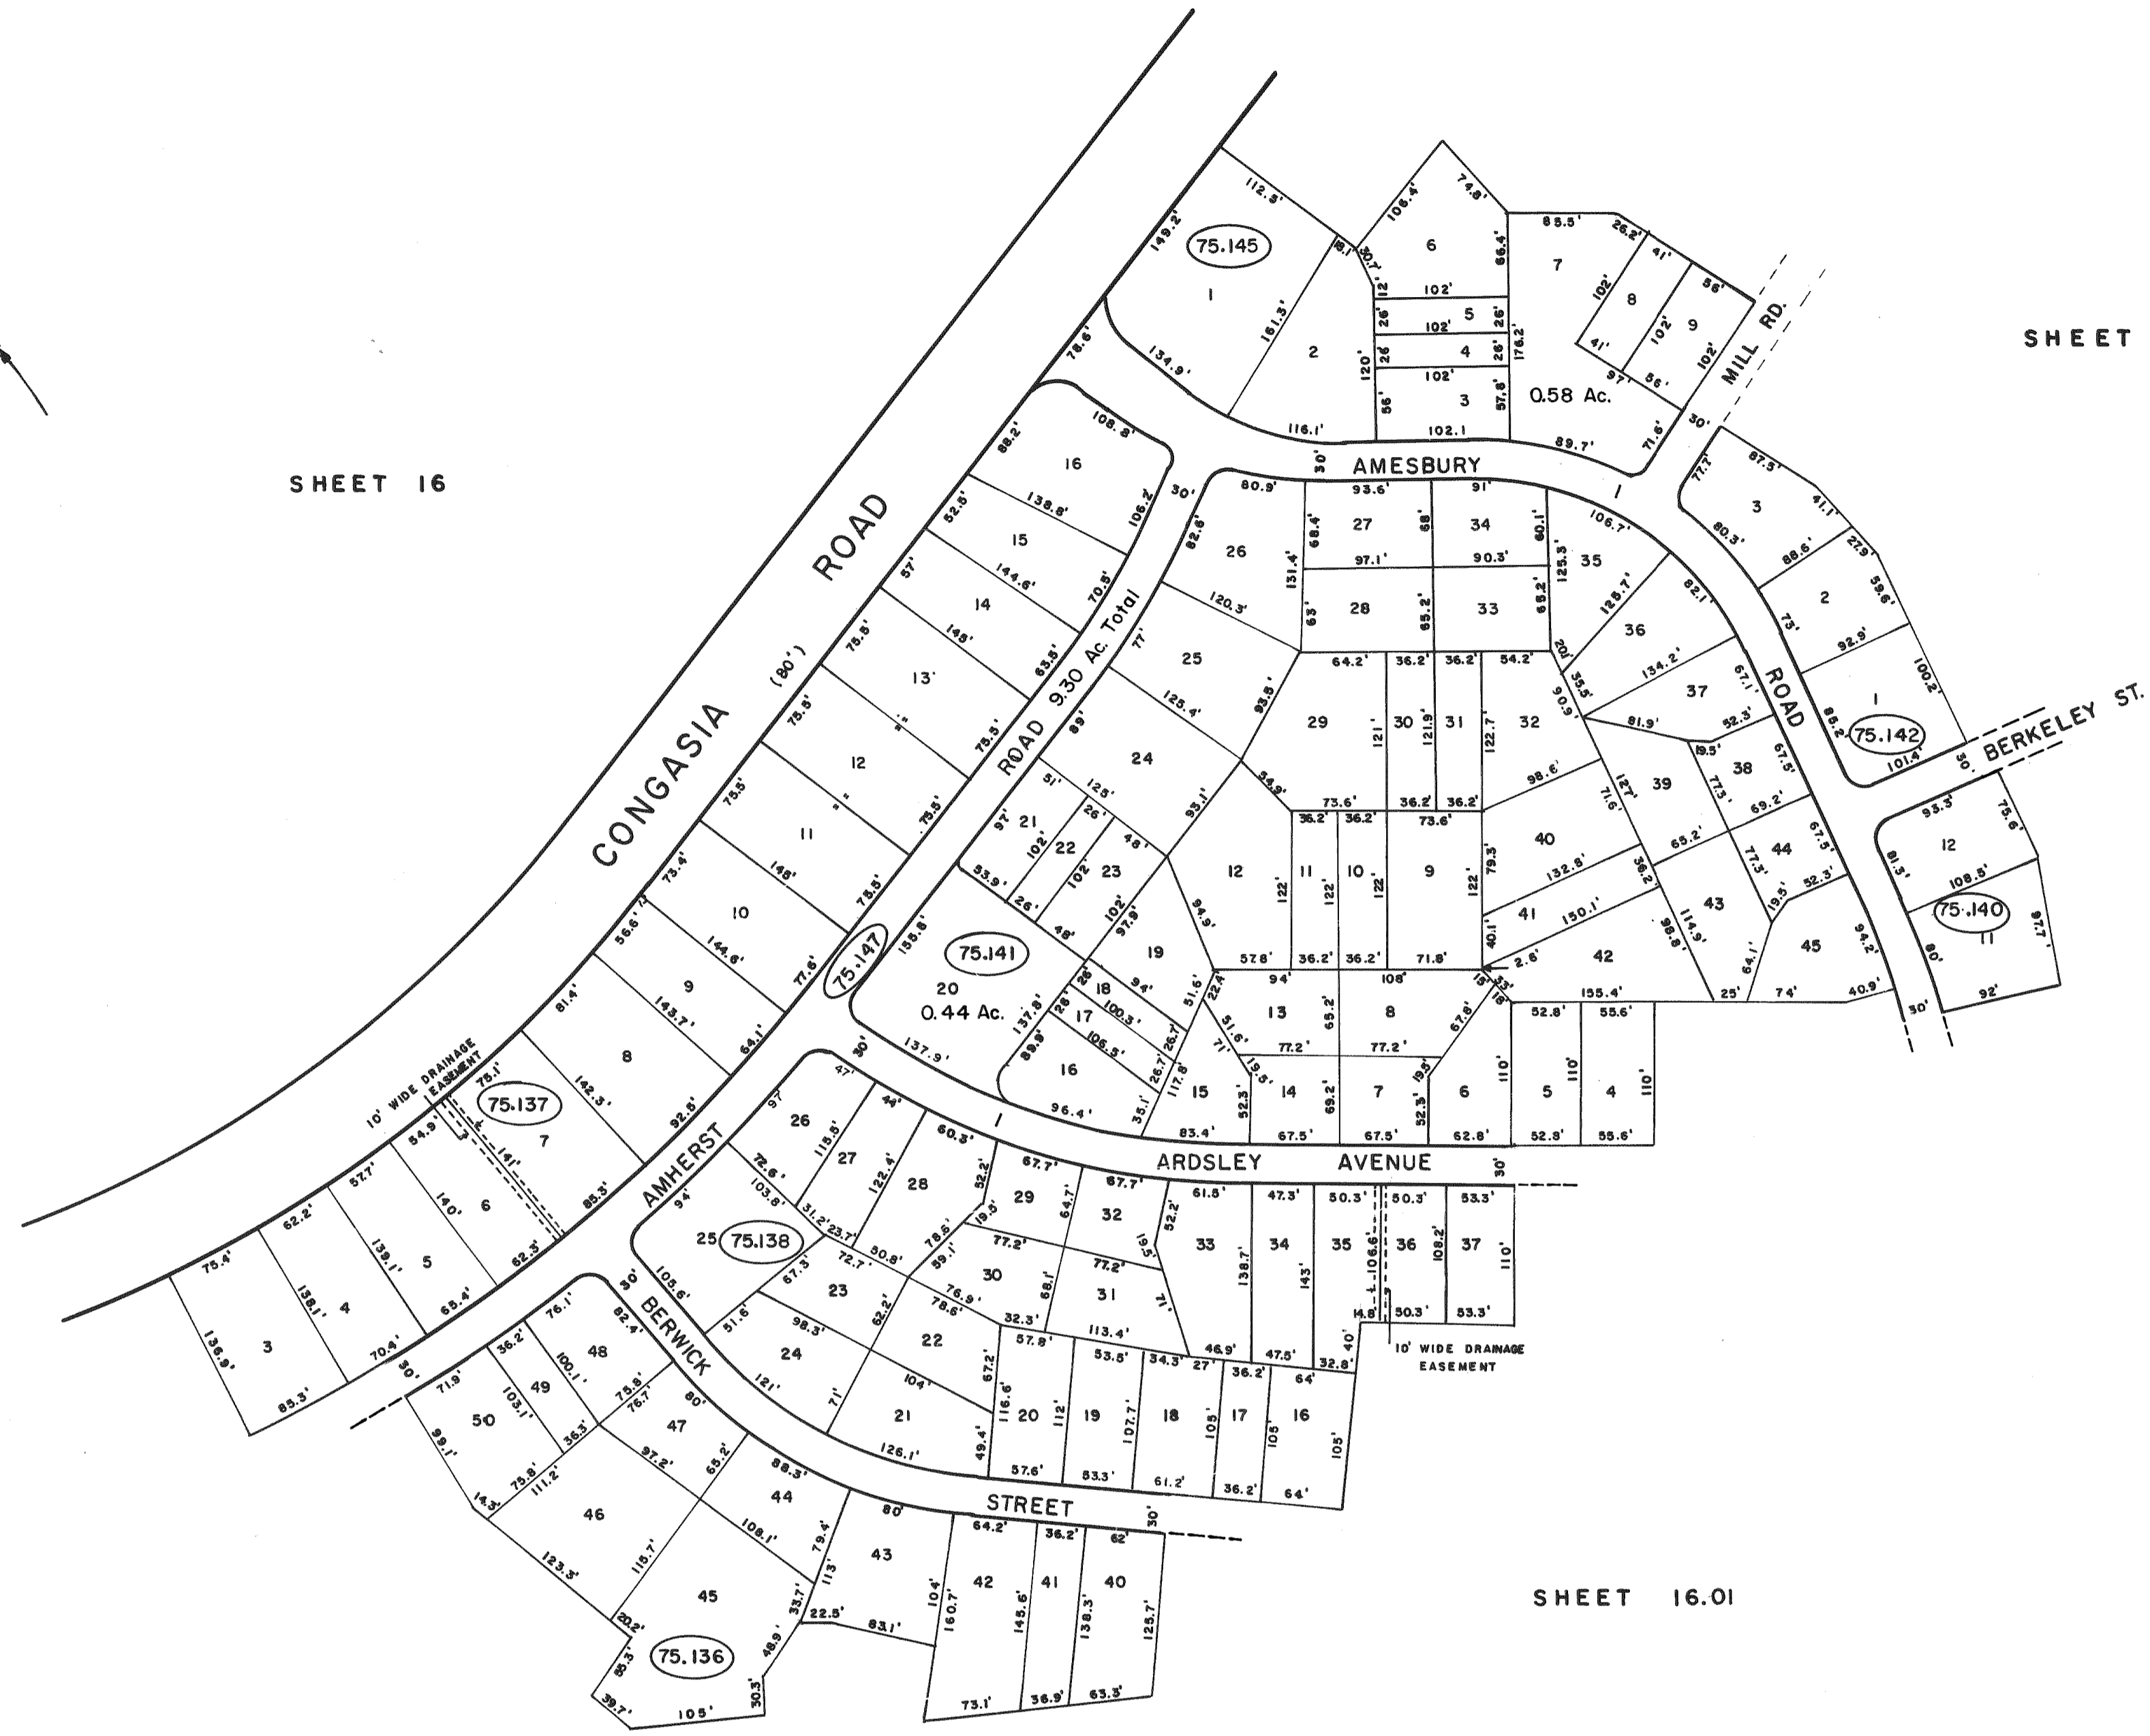


REVISIONS		
DATE	NAME	NO
JULY 1984	G. L. HART	15543
DEC. 1984	G. L. HART	15543
MAR. 1986	FELLOWS, READ & ASSOCIATES	
NOV. 1989	FELLOWS, READ & ASSOCIATES	

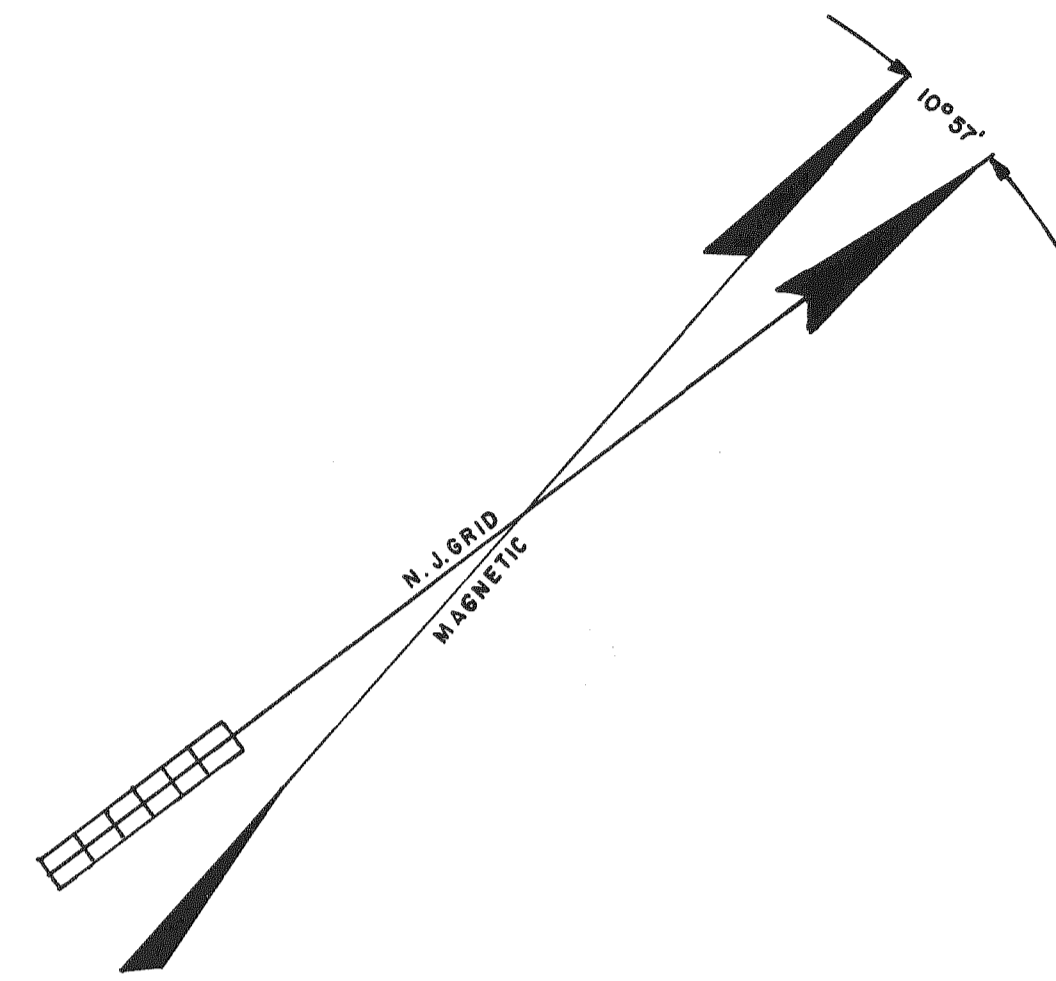

SHEET 16

SHEET 16.03

SHEET 16.01

SHEET 16.01

CRESTWOOD VILLAGE VI

SECT. 64

FILED O.C.C.O. , 8/23/83 , MAP No. 1-1312

TAX MAP
MANCHESTER TOWNSHIP
 OCEAN COUNTY NEW JERSEY
 GORDON L. HART LAND SURVEYOR
 N.J. LICENSE 15543 MANCHESTER, N.J.
 NOVEMBER 1983
 SCALE: 1 INCH = 100 FEET

