



REVISIONS		
DATE	NAME	NO
DEC 1984	G.L. HART	15543
MAR 1986	FELLOWS, READ & ASSOCIATES	
NOV, 1989	FELLOWS, READ & ASSOCIATES	
1-30-99	RICHARD A. MORALLE, P.L.S.	6825663
02-28-03	"	"

SHEET - 25

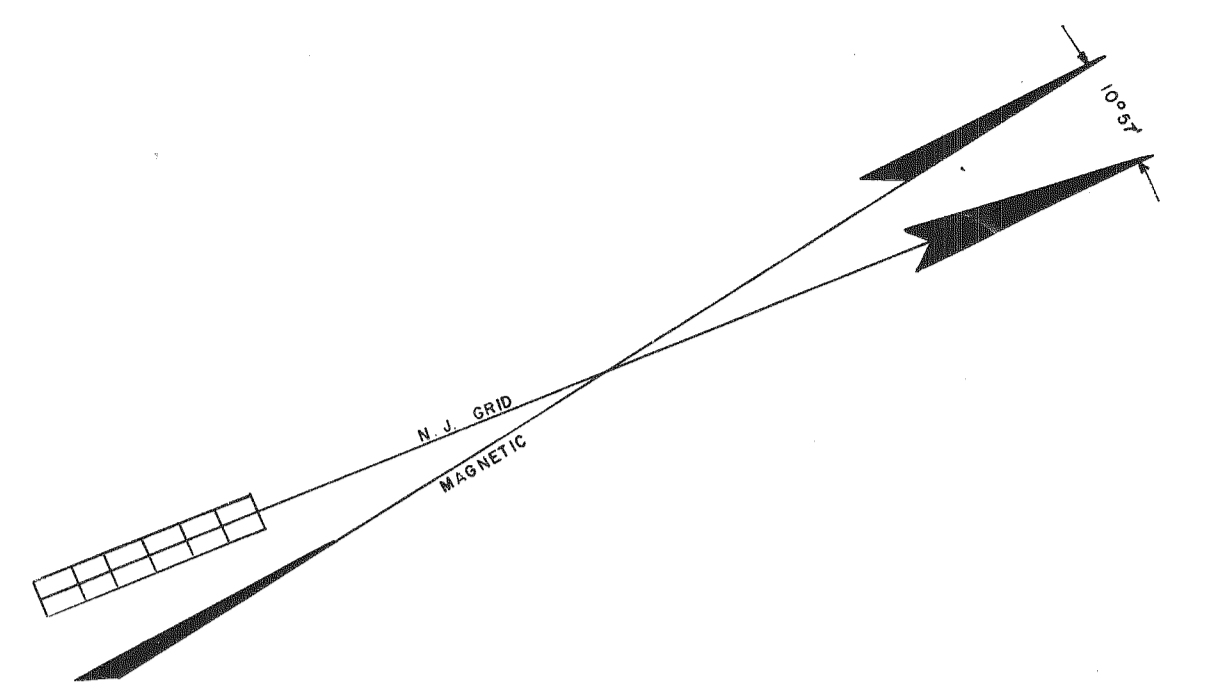


SHEET - 25.09

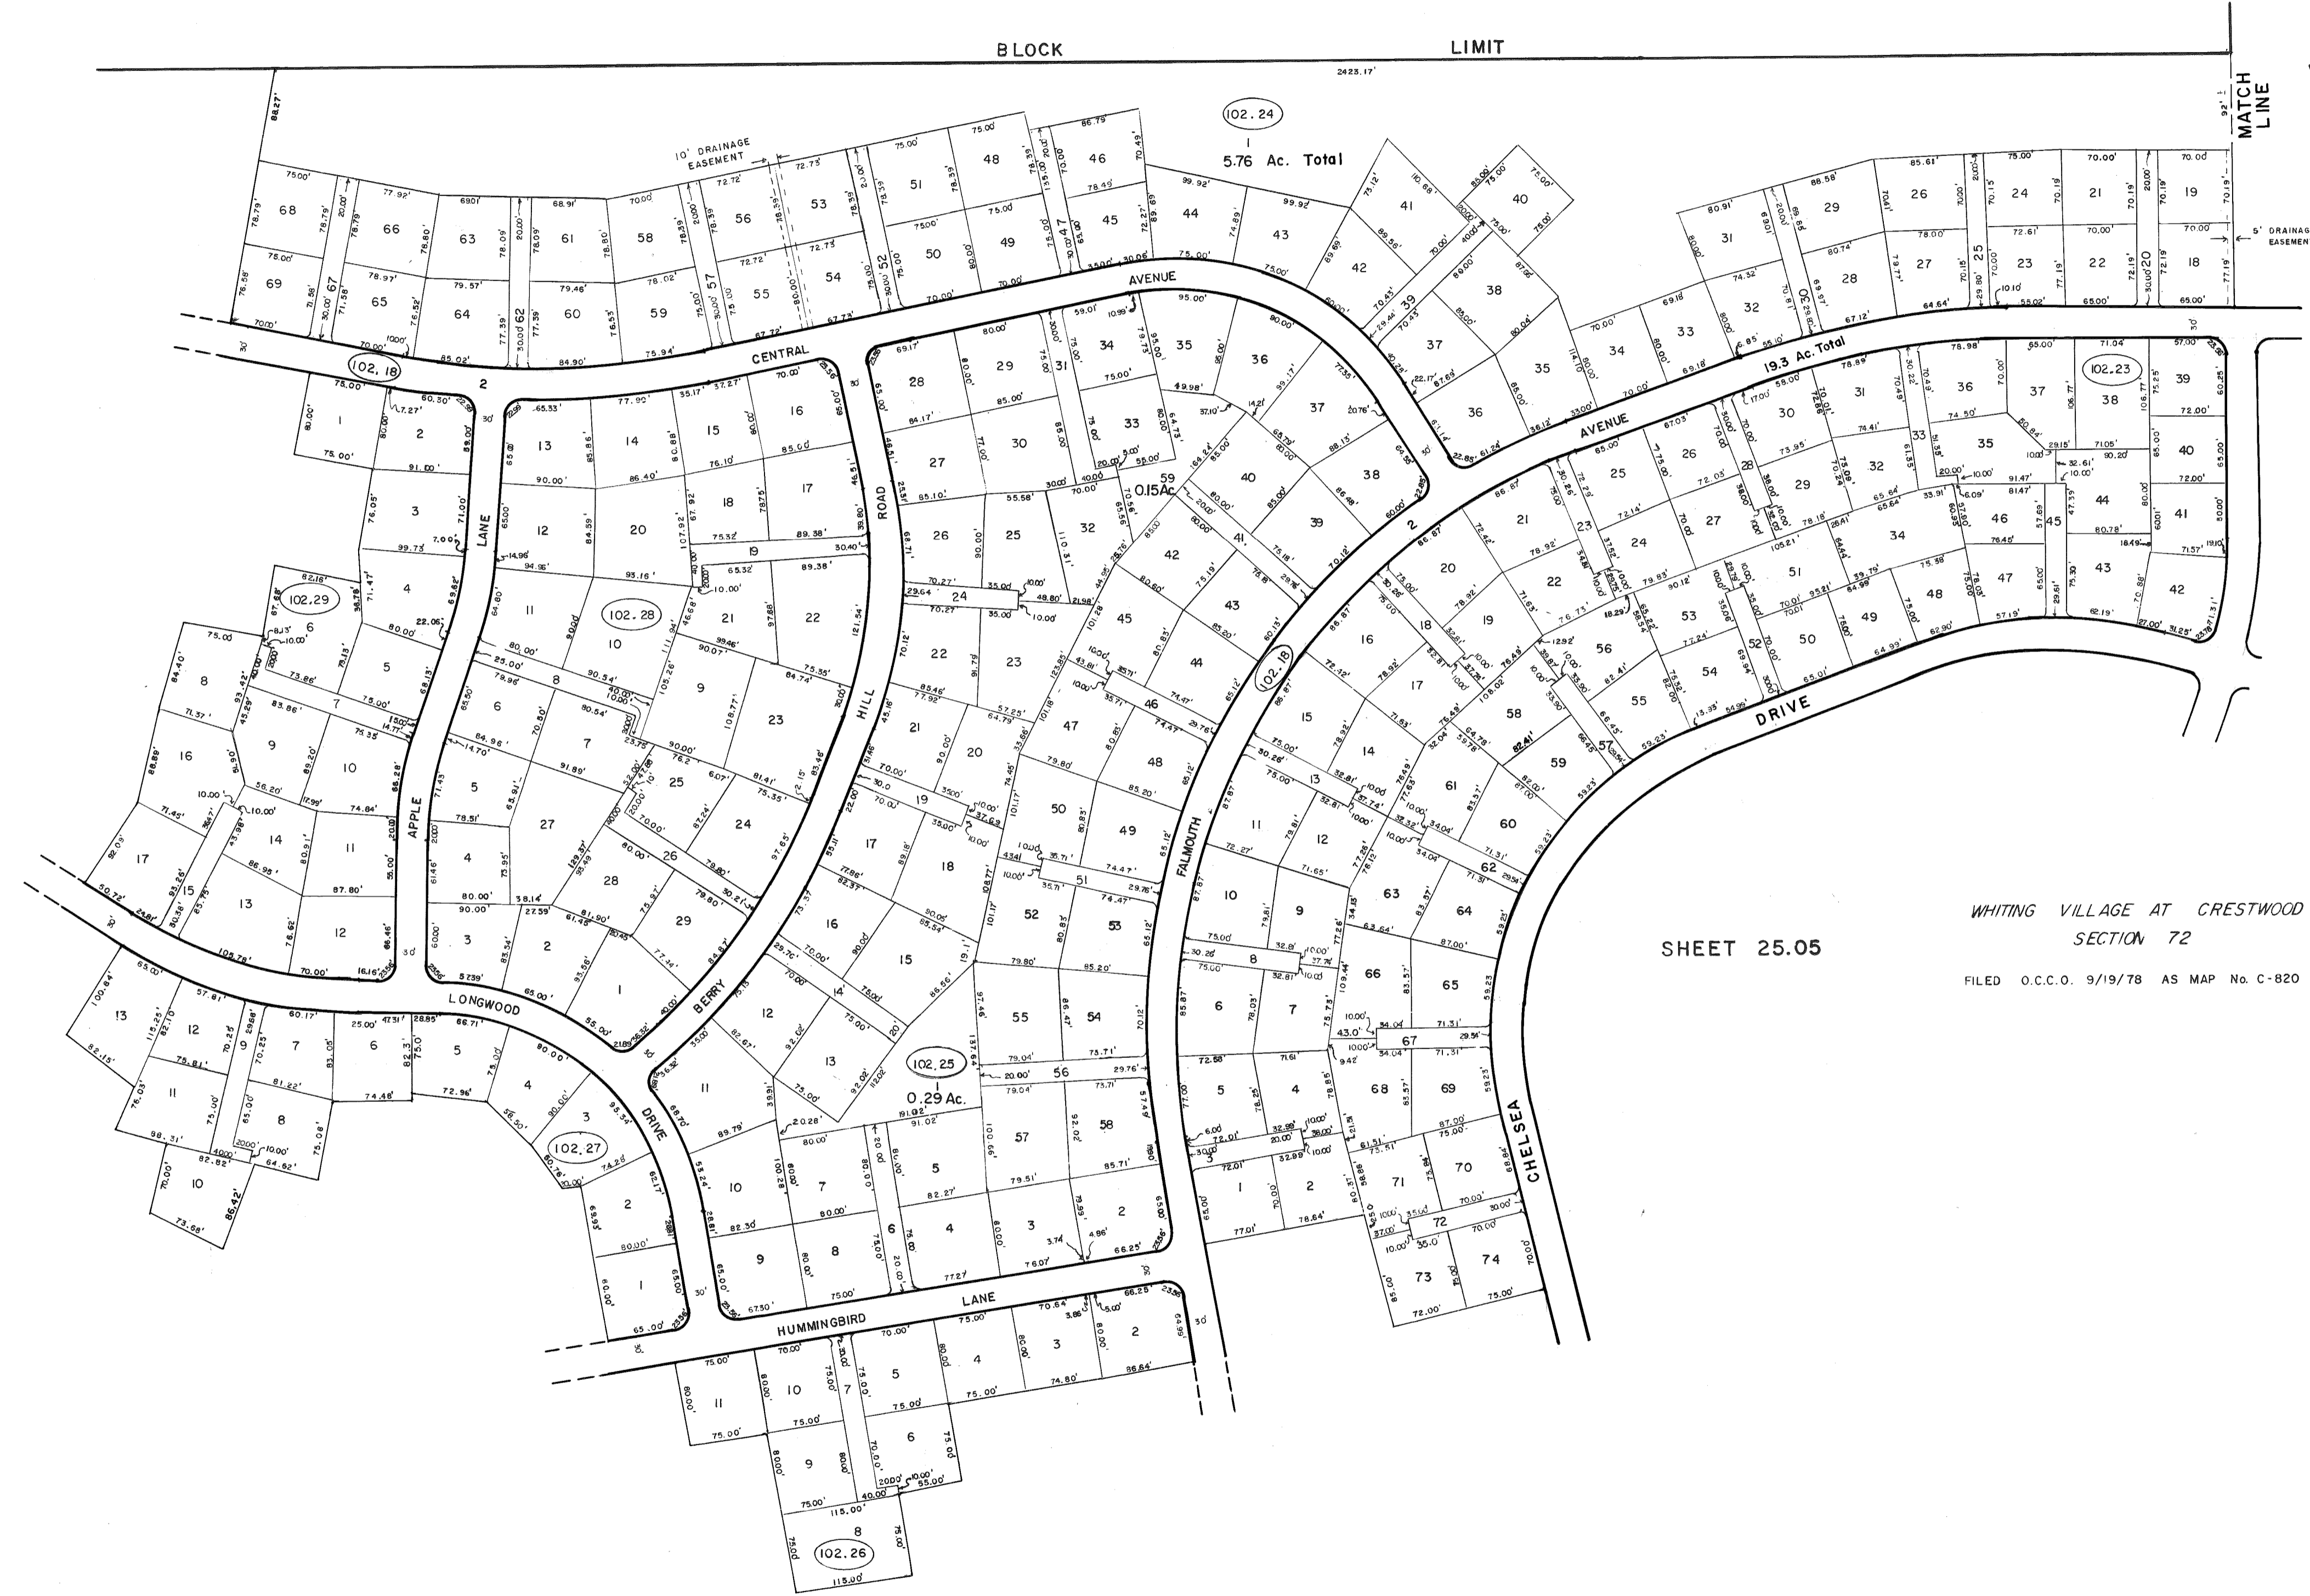

WHITING VILLAGE AT CRESTWOOD
SECTION 72
FILED O.C.C.O. 9/19/78 AS MAP No. C-820

SHEET - 25.08

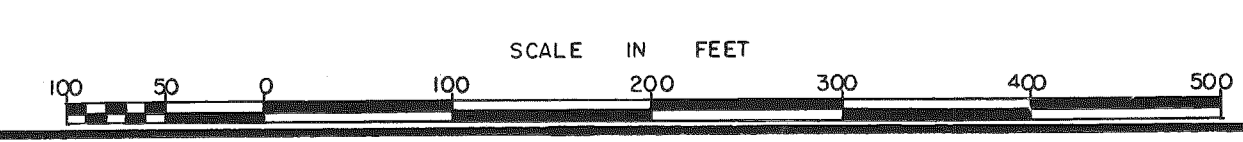

TAX MAP	
MANCHESTER	TOWNSHIP
OCEAN COUNTY	NEW JERSEY
GORDON L. HART	LAND SURVEYOR
N.J. LICENSE 15543	MANCHESTER, N.J.
	OCTOBER 1978
REVISED NOVEMBER 1980	SCALE 1 INCH=100 FEET