
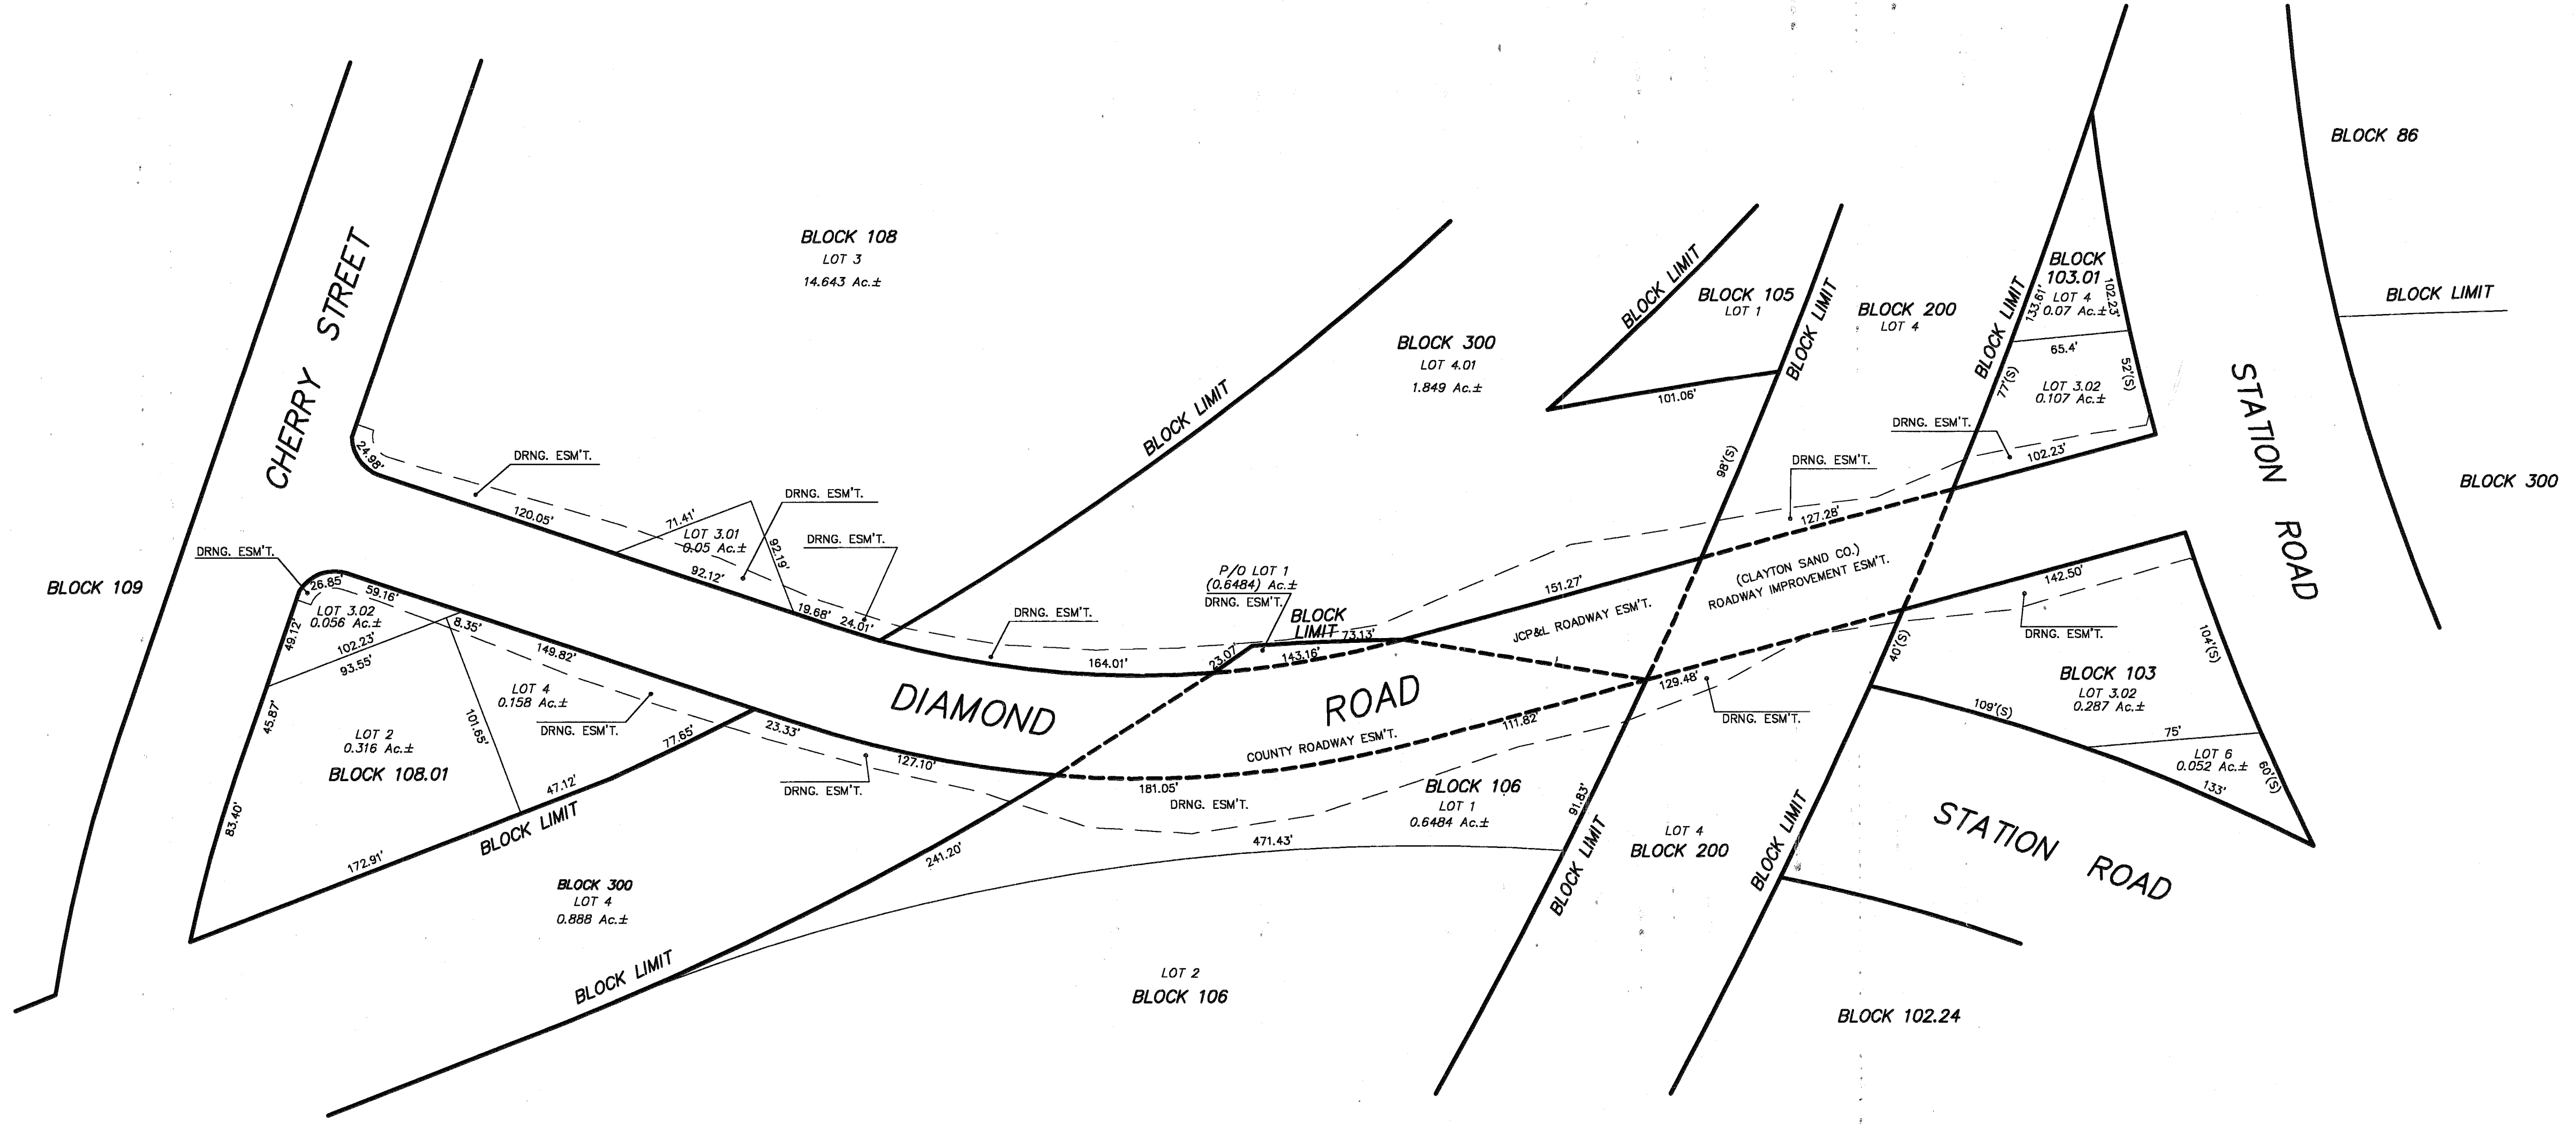


REVISIONS		
DATE	NAME	LIC. No.
12-31-08	RICHARD A. MORALLE, PLS.	GB25863
1-31-09	RICHARD A. MORALLE, PLS.	GB25863

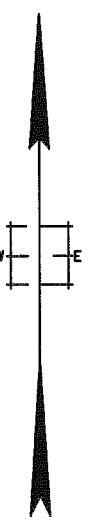

SEE SHEET 25

SEE SHEET 25

TM ASSOCIATES
 11 TINDALL ROAD
 MIDDLETOWN, NJ 07748
 TEL 732-671-6400
 FAX 732-671-7365
 NEW JERSEY BOARD OF PROFESSIONAL ENGINEERS AND LAND SURVEYORS
 CERTIFICATE OF AUTHORIZATION 246A27887600

SEE SHEET 25

TAX MAP
MANCHESTER TOWNSHIP
 OCEAN COUNTY, NEW JERSEY
 SCALE: 1 = 50' Dec. 31, 2007
RICHARD A. MORALLE, P.E., P.L.S.
 T & M ASSOCIATES
 11 TINDALL ROAD, MIDDLETOWN TOWNSHIP
 NEW JERSEY, 07748