


# Exhibit A7

4/22/2021

ELEVATIONS BASED ON PLANS FOR LAKE RIDGE BENCHMARK ON EXISTING STORM INLET NORTH OF ROOSEVELT CITY ROAD. GATE ELEVATION 148.87

LOT 1.

LOT 4

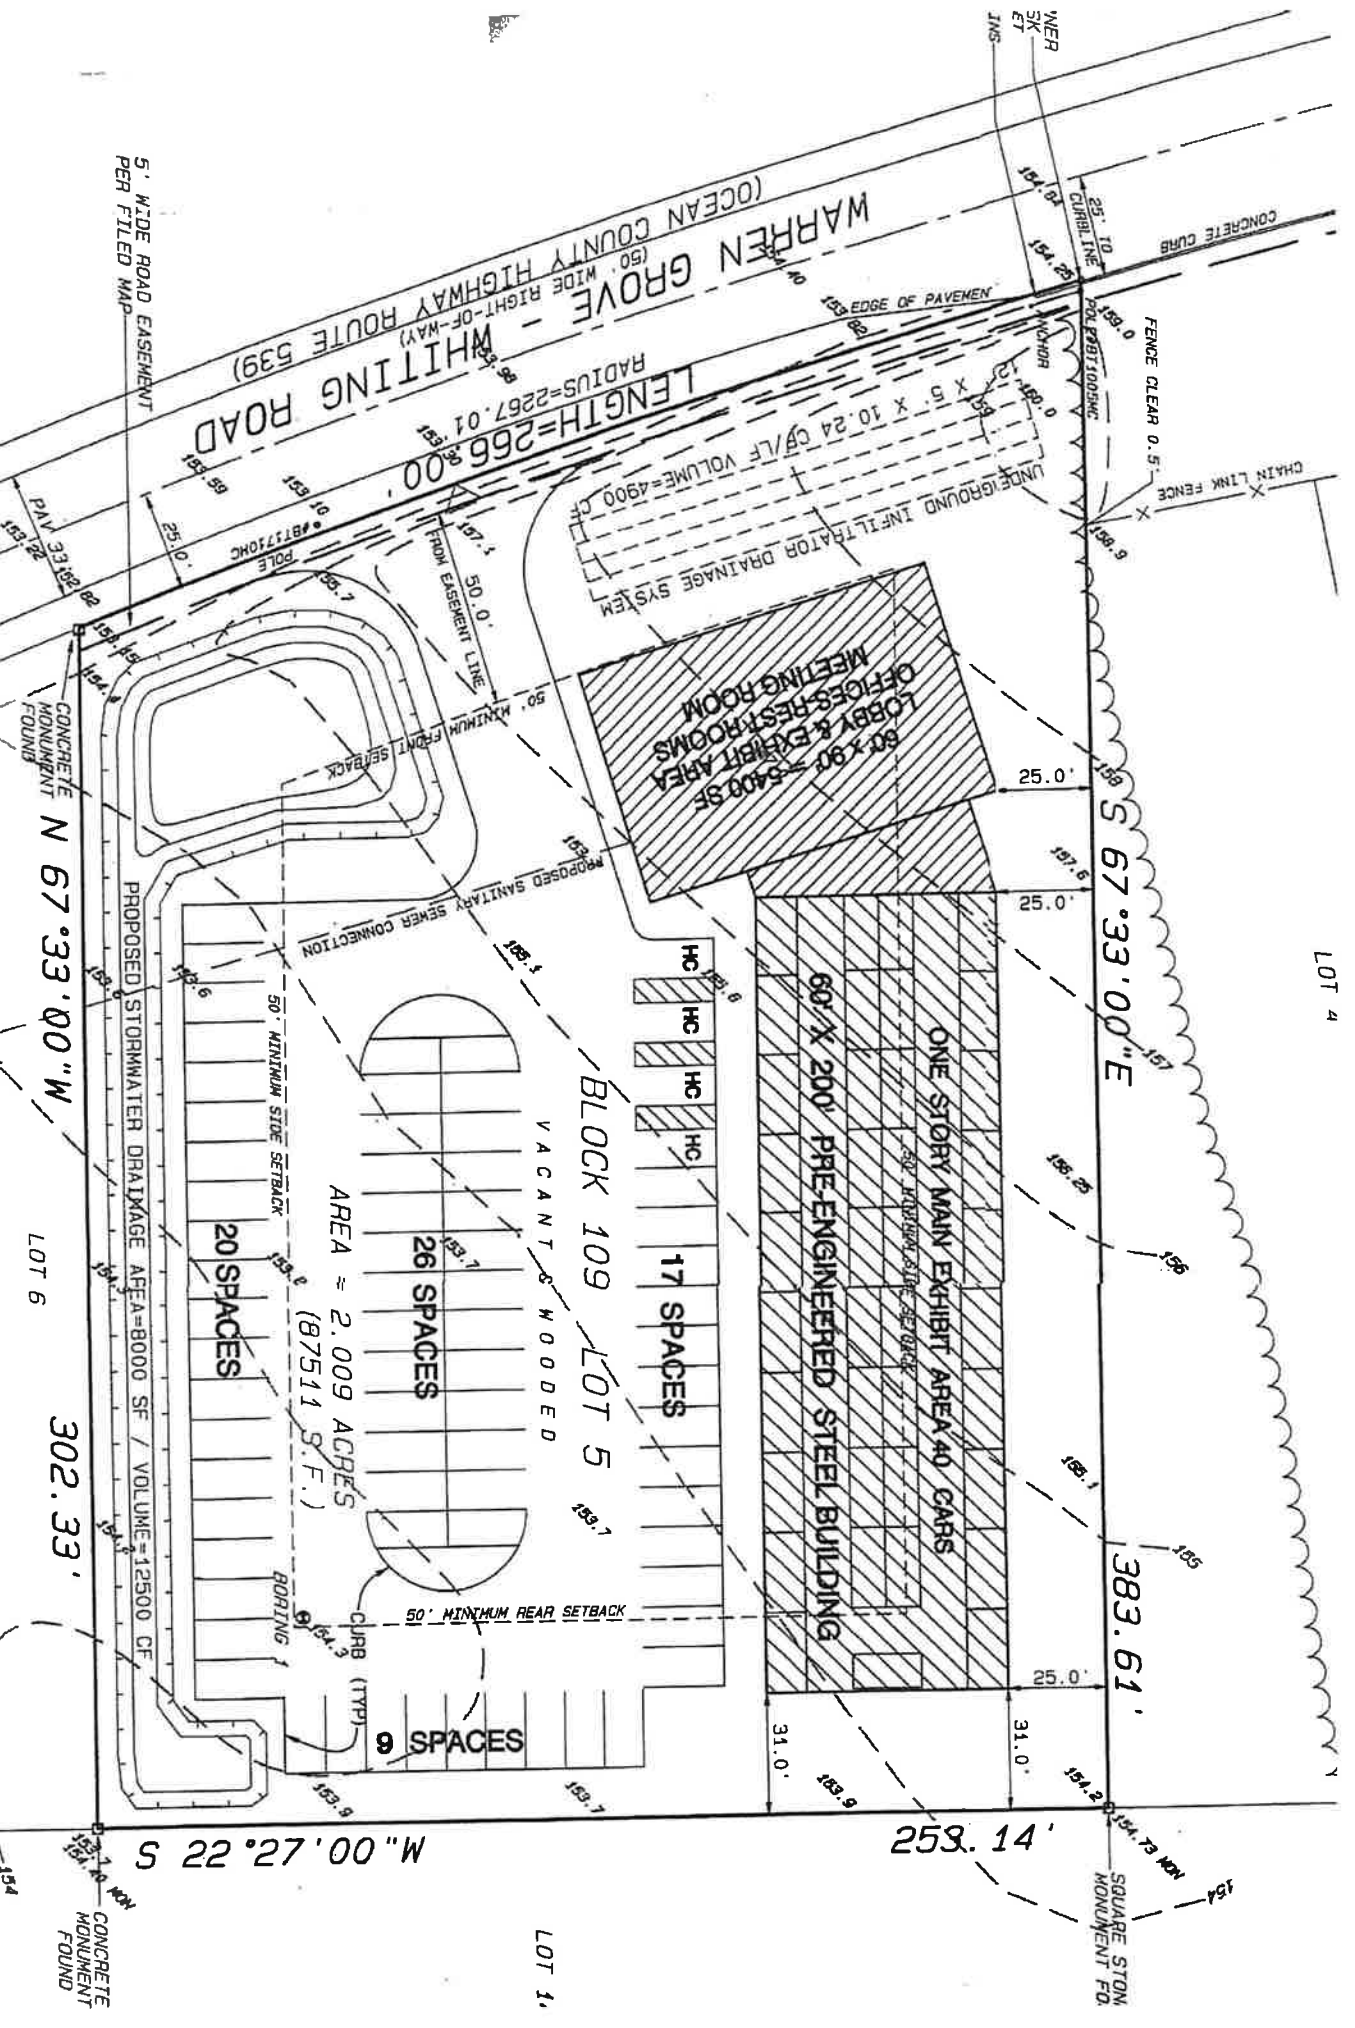


# Exhibit A7

4/22/2021

ELEVATIONS BASED ON PLANS FOR LAKE RIDGE BENCHMARK ON EXISTING STORM INLET NORTH OF ROOSEVELT CITY ROAD. GATE ELEVATION 148.87

LOT 1.

LOT 4

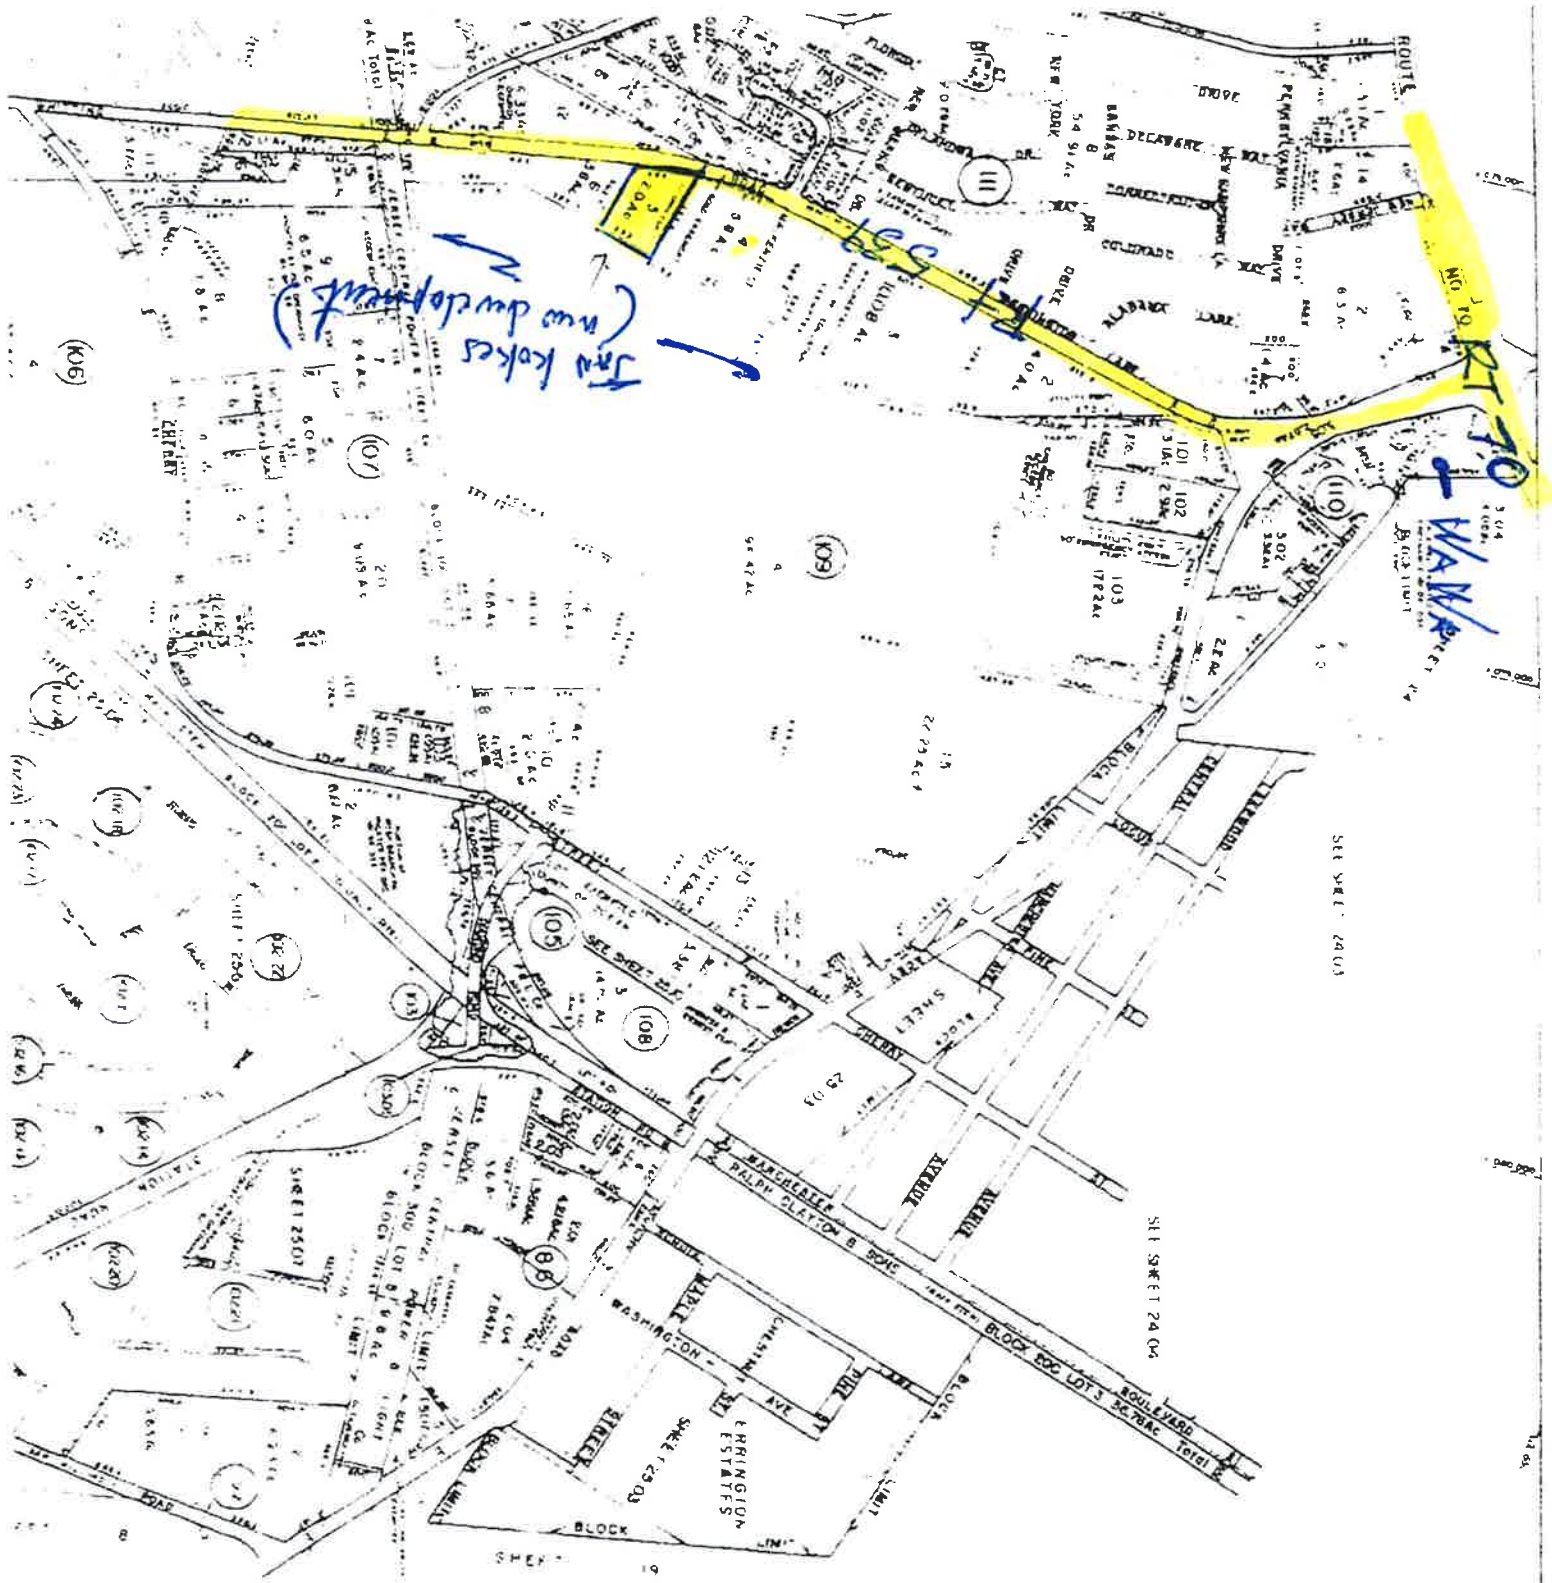

New developments

TO WALK

(K06)

(K07)

(K09)

(K05)

(K08)

(K08)

SHEET 2507

BLOCK 300 LOT 5 & 6 AC

BLOCK THREE

FRINGING ESTATES

SHEET 2503

SEE SHEET 2404

SEE SHEET 2403

BLOCK 800 LOT 3 & 4 AC

SULLY YARD

Total

SHEET

19